


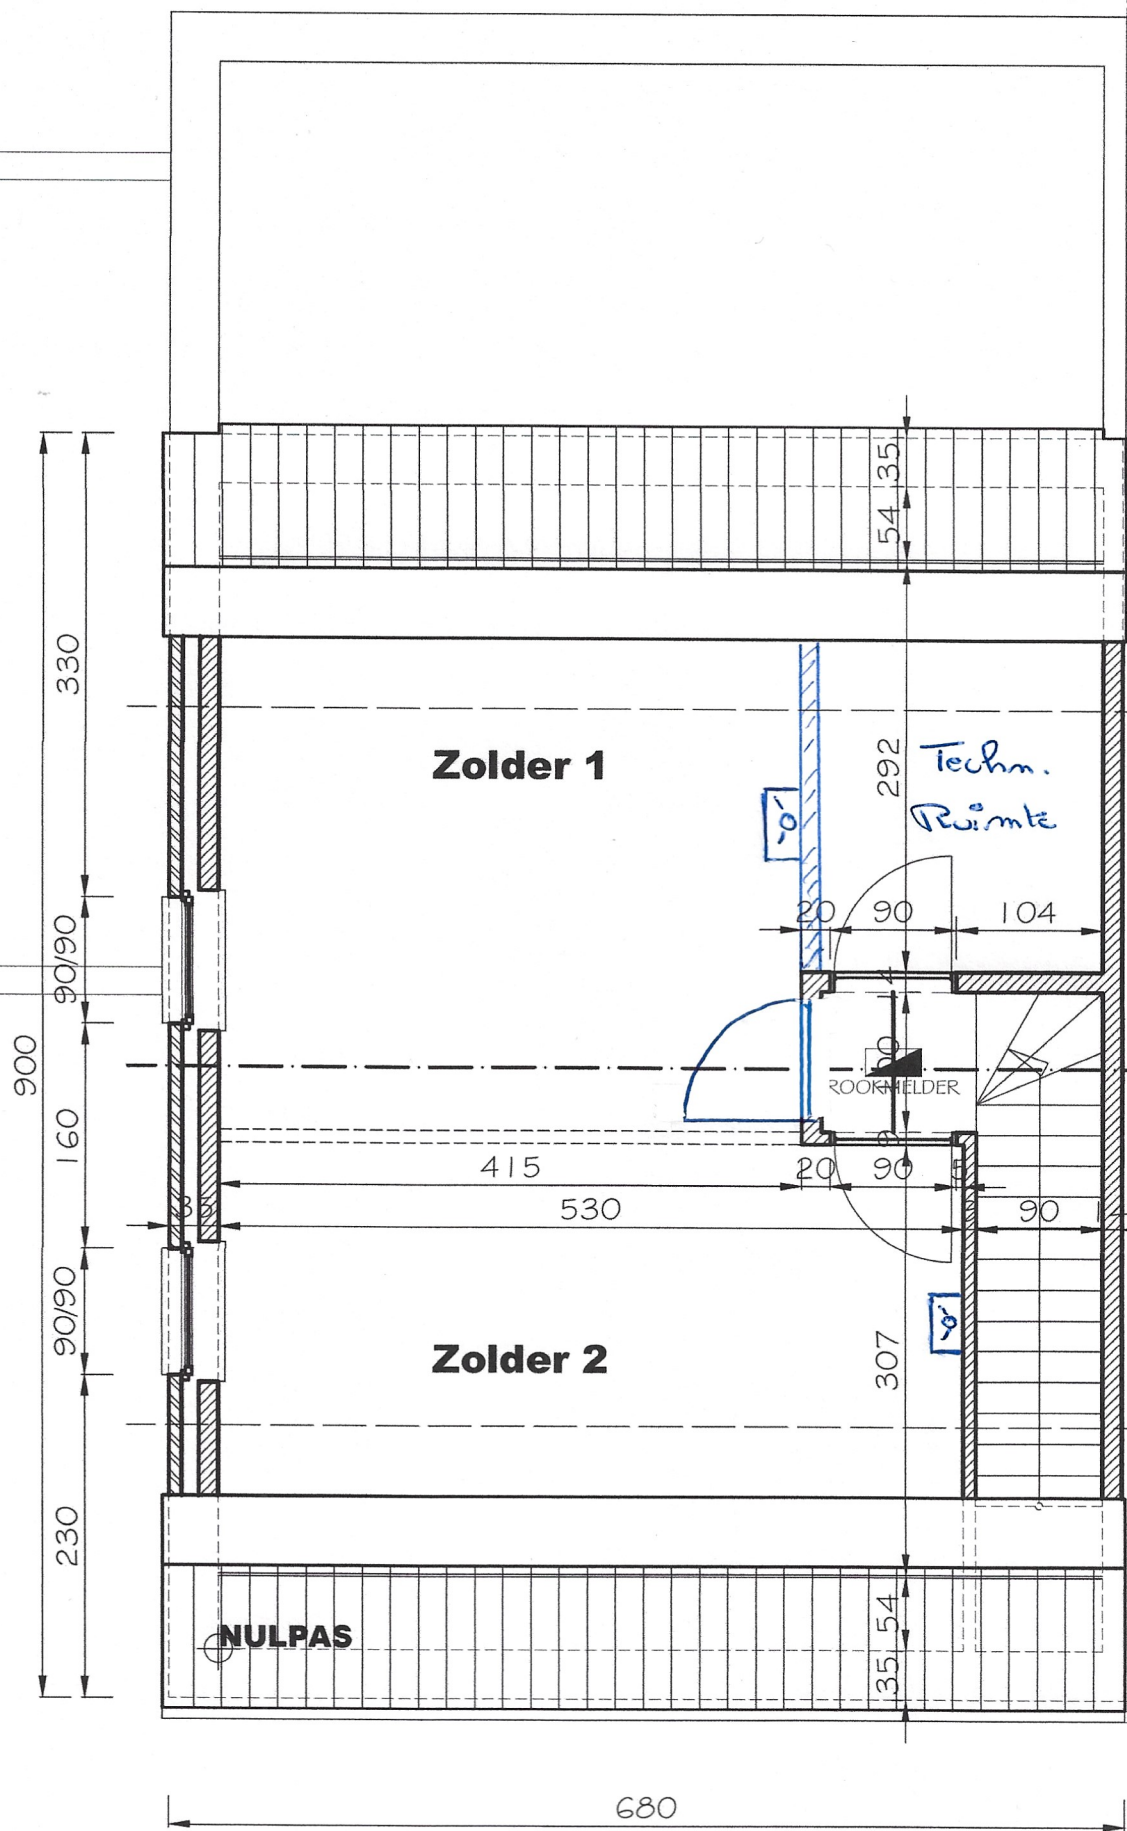

0 1m 2m SCHAAL 1/50

ZOLDER