



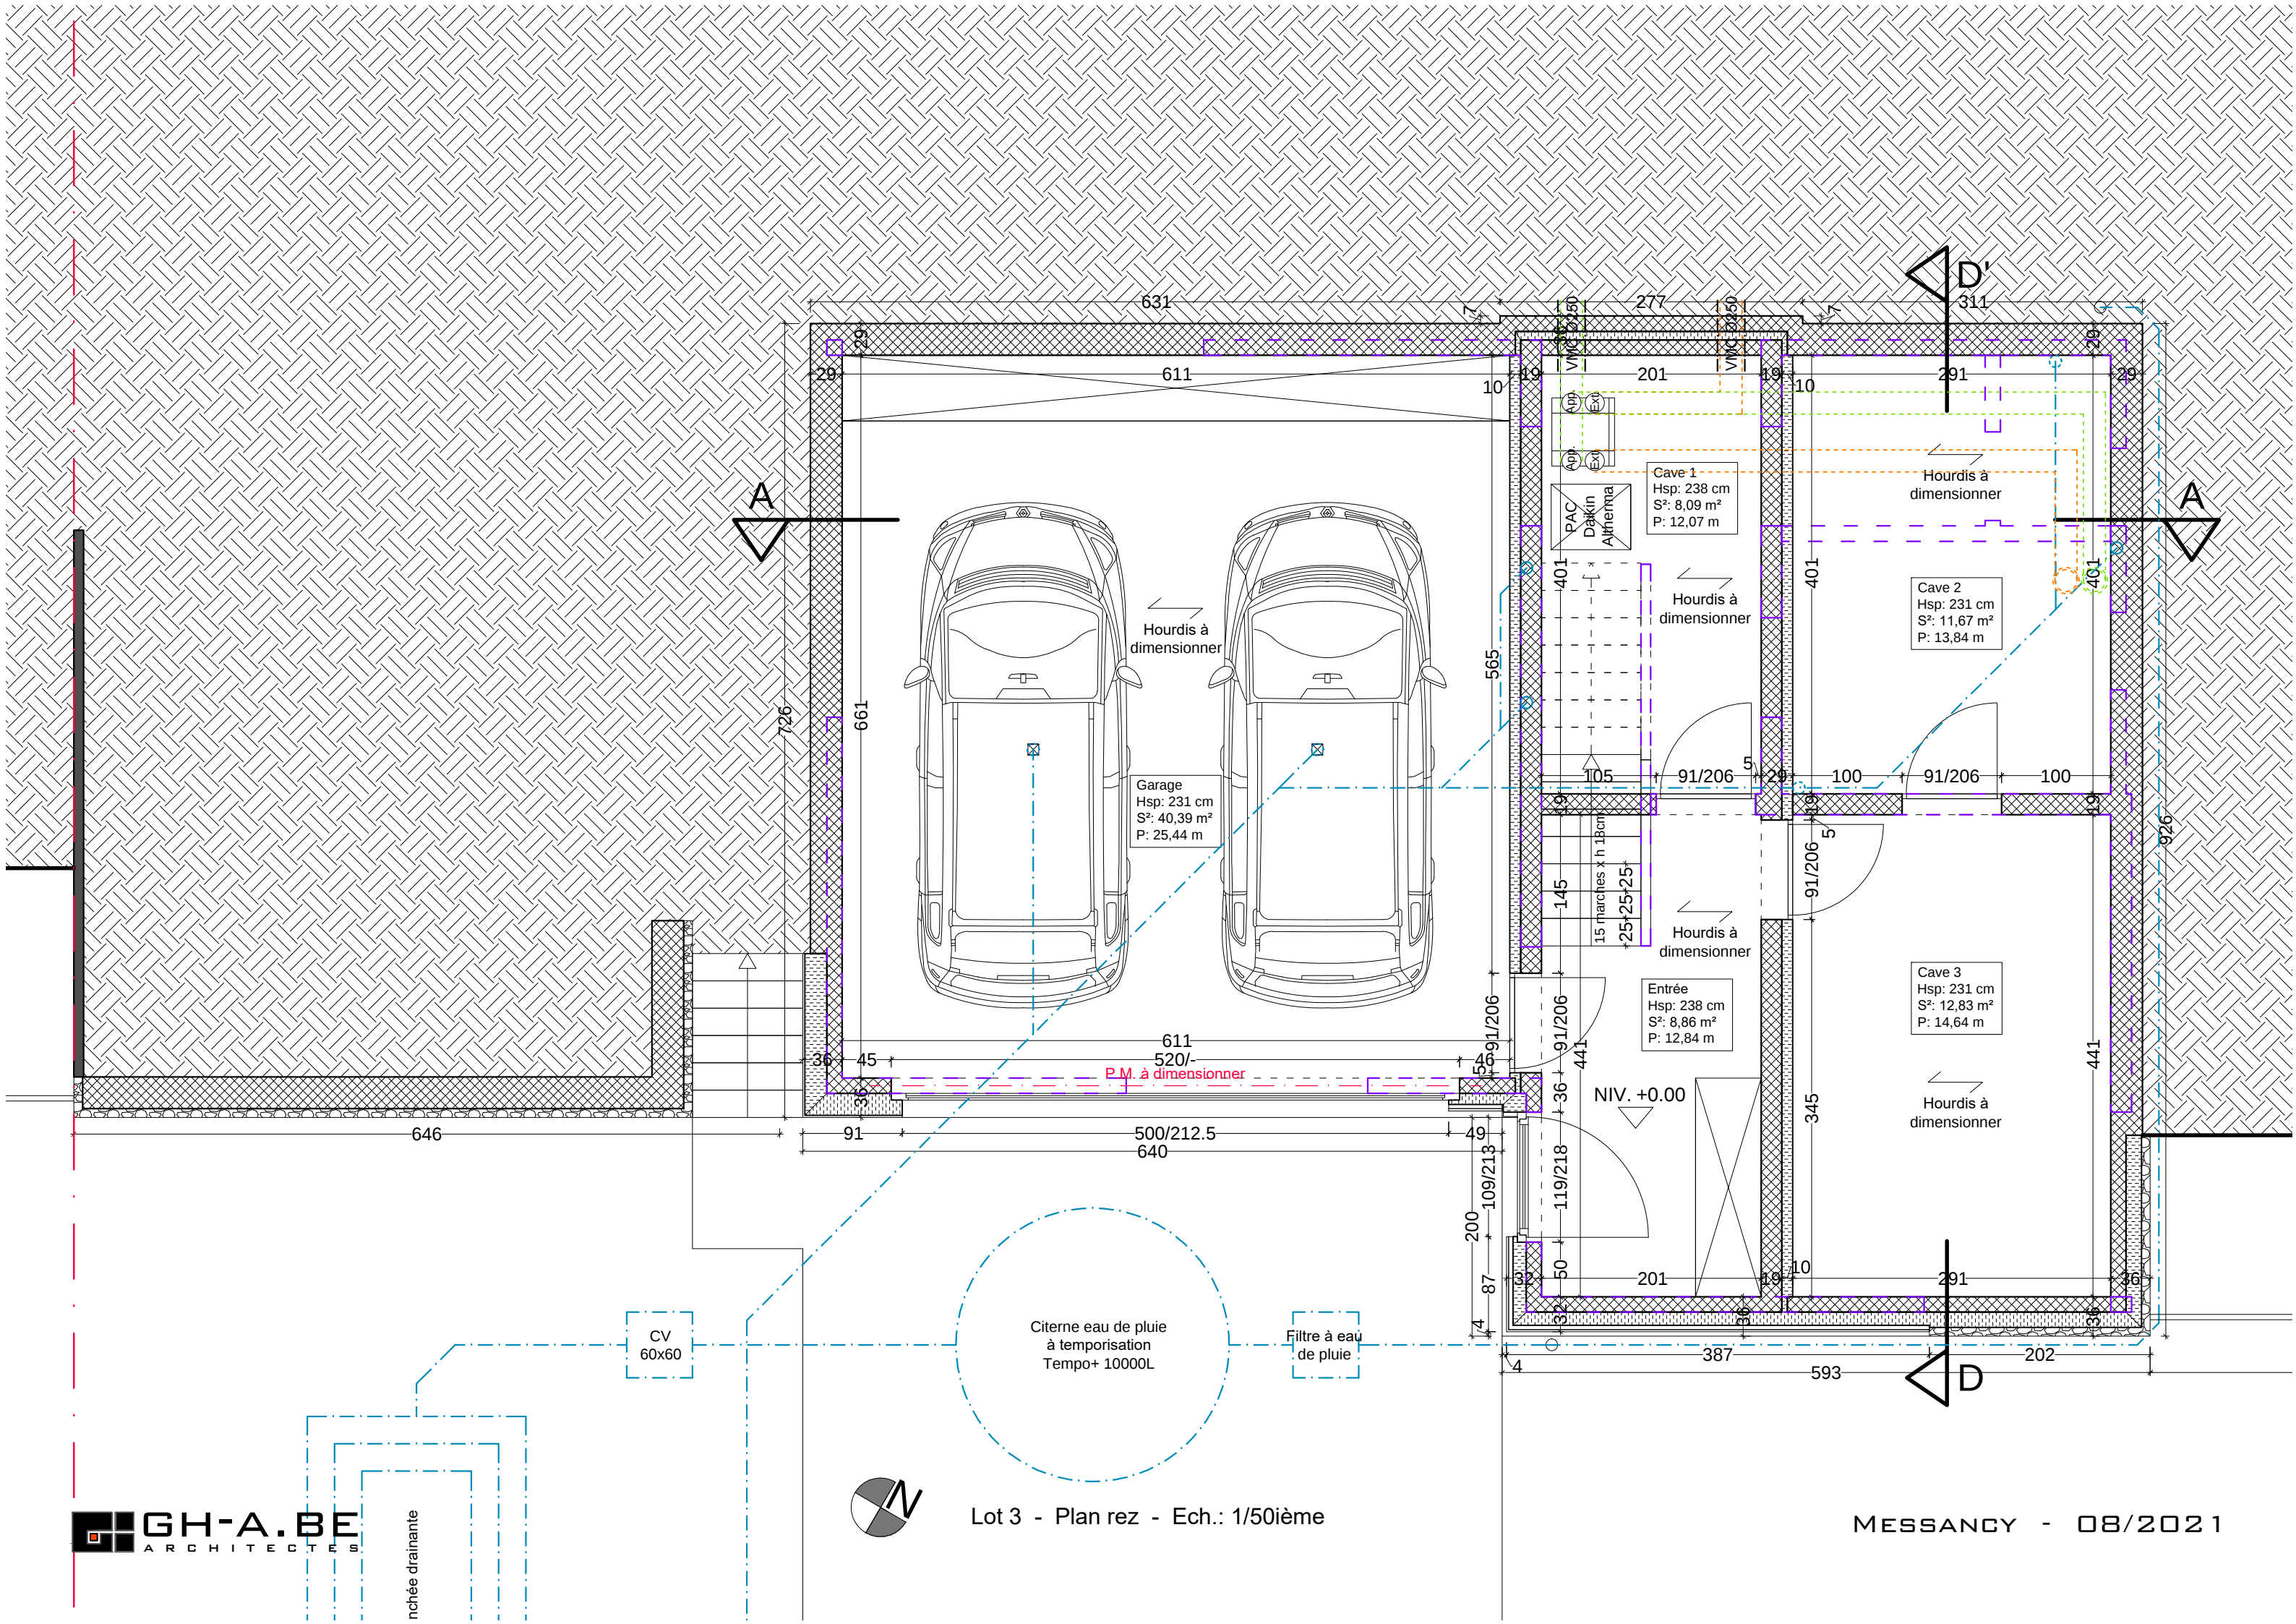


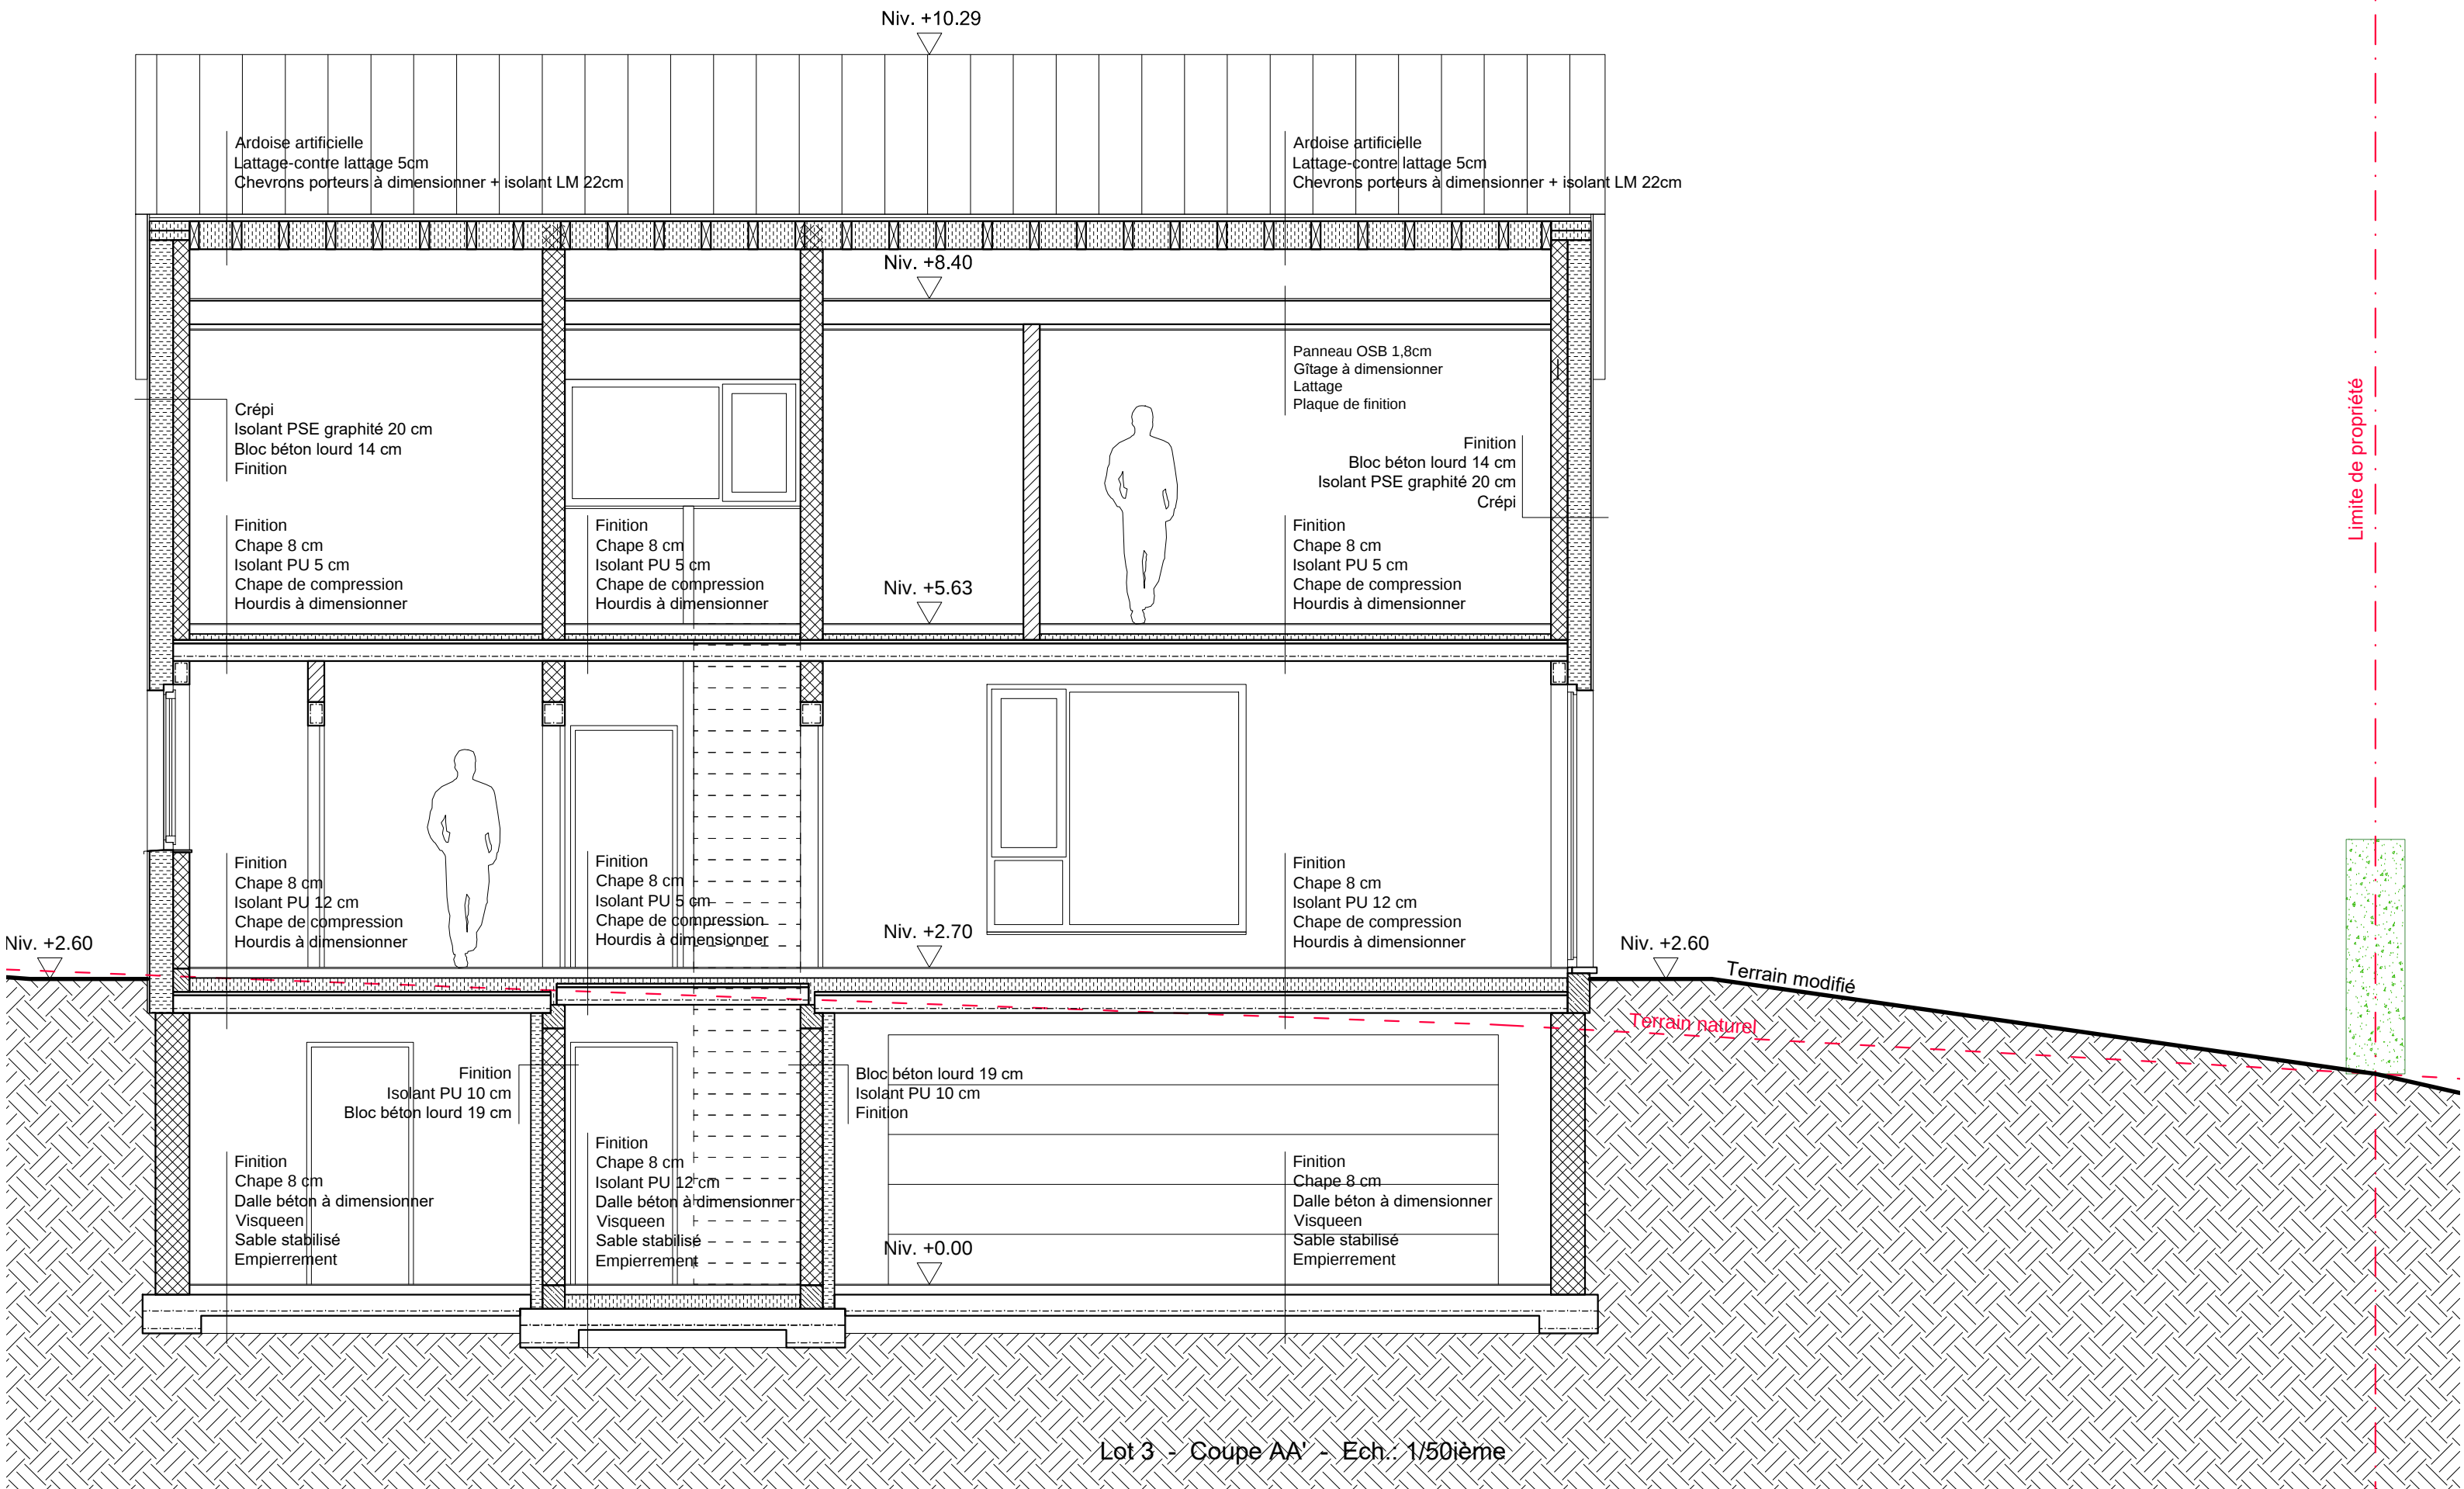







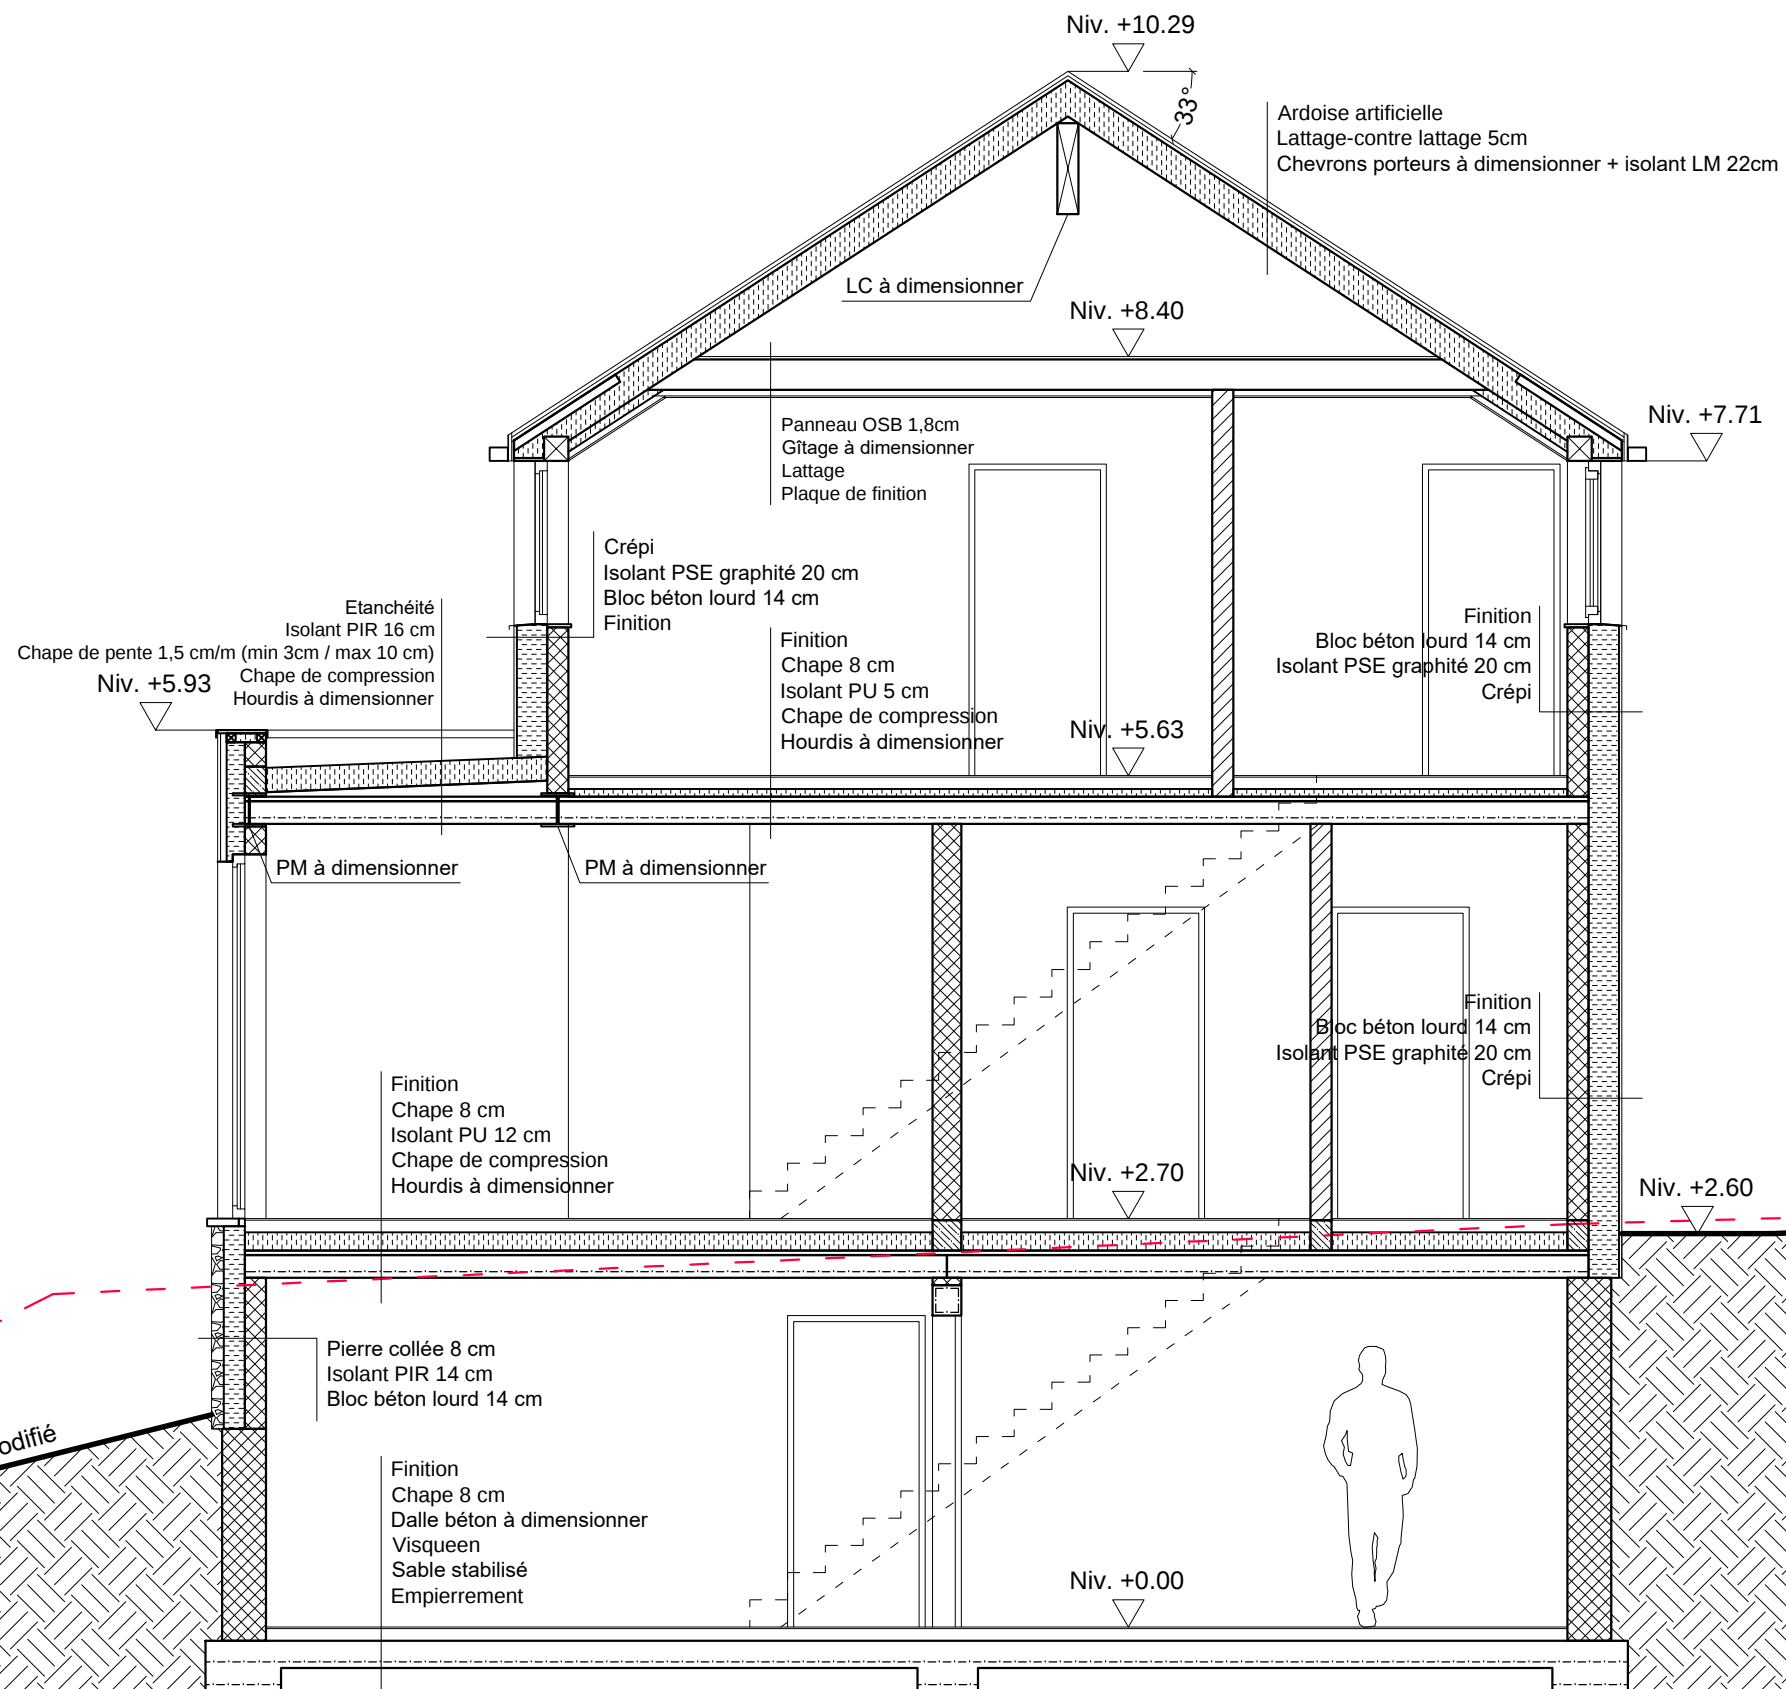

Lot 3 - Coupe DD' - Ech.: 1/50ième

