


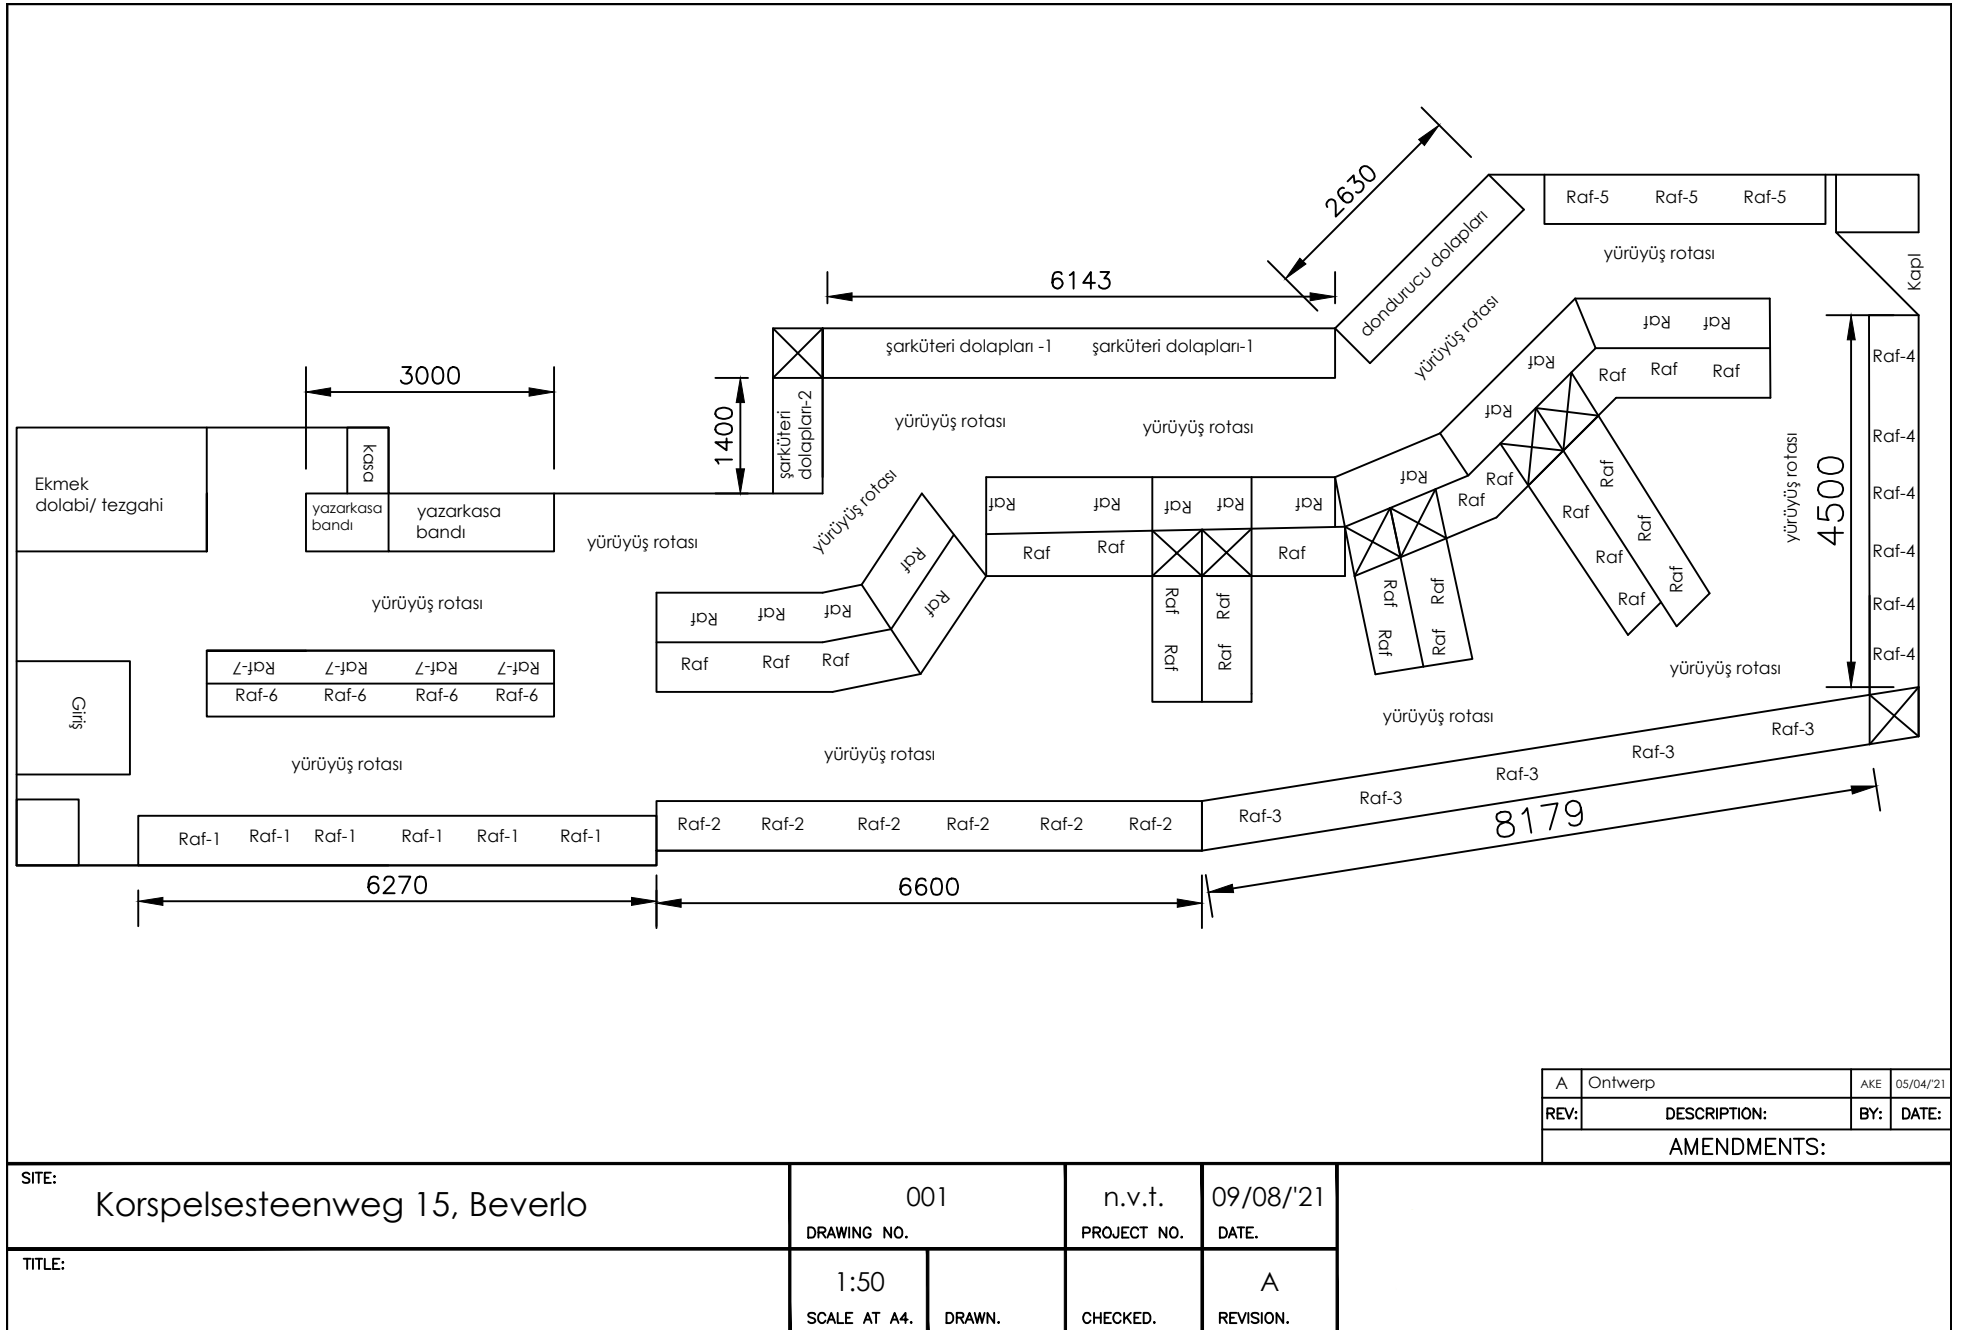

A	Ontwerp	AKE	05/04/21
REV:	DESCRIPTION:	BY:	DATE:
AMENDMENTS:			

SITE:	Korspelsesteenweg 15, Beverlo	001	n.v.t.	09/08/'21
TITLE:		DRAWING NO.	PROJECT NO.	DATE.
		1:50	A	
		SCALE AT A4.	CHECKED.	REVISION.