


Eendraadschema

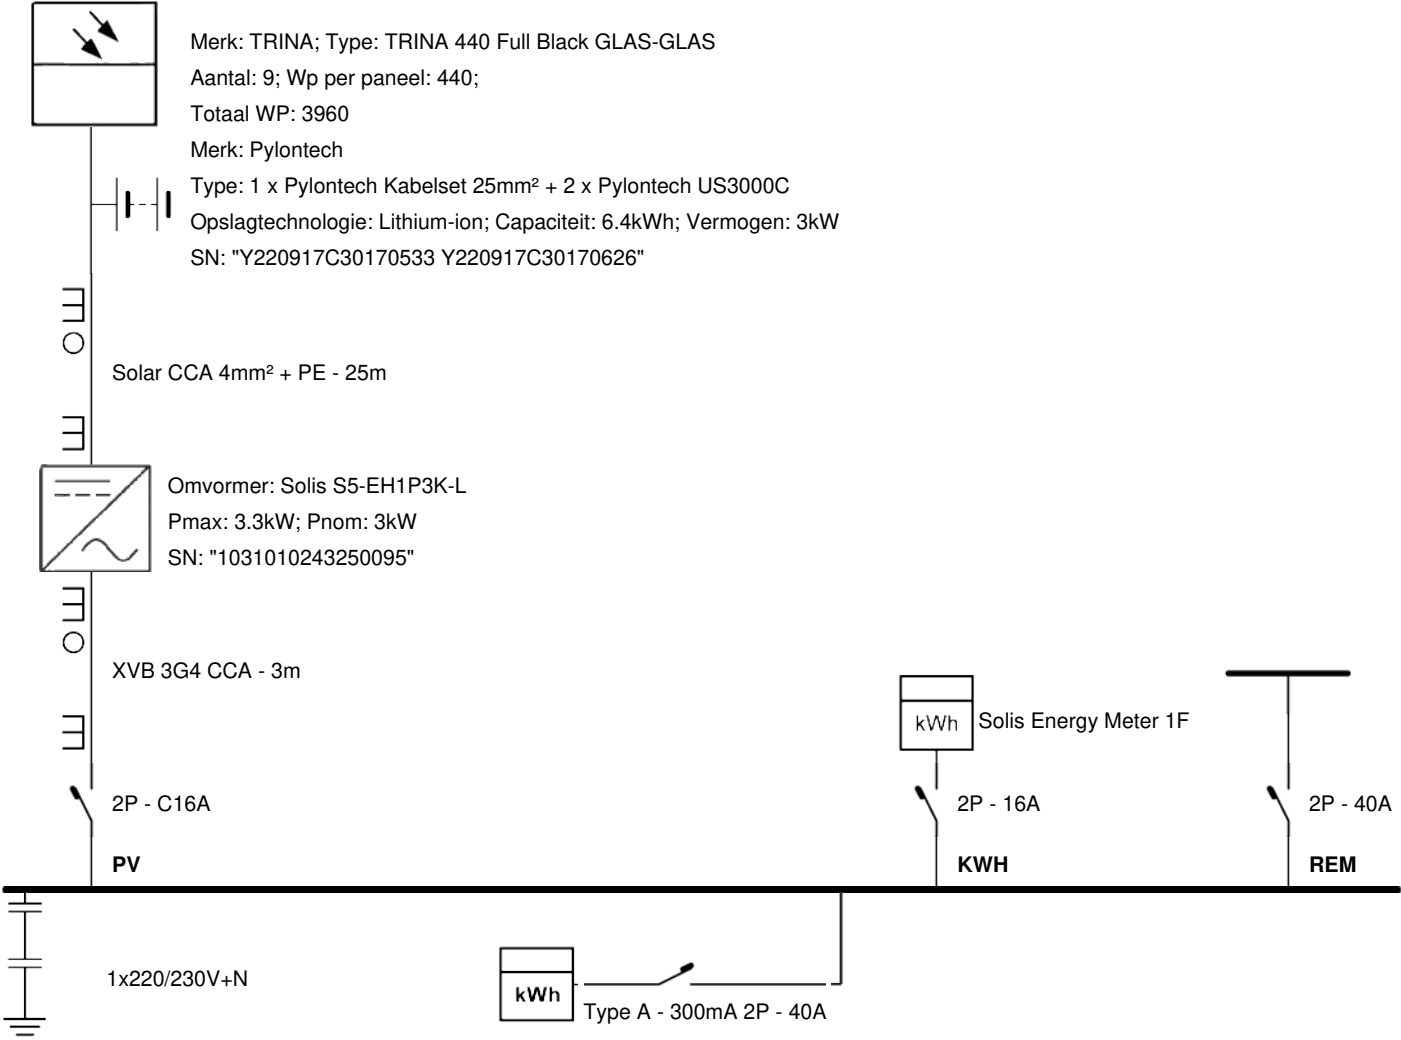

Installateur G&D Energy BV Prinsenweg 9 bus 17, 3700 Tongeren GSM: +32 89 440 260 Email: tongeren@energreen.com Projectleider: Jarno Jorissen / +32 89 440 279	Plaats van de elektrische installatie Karin Dehenau Schoolstraat 78b bus 1, 9500 Goederdinge Tel. +32474709075 Bestelling: OR35423; Offerte: OF112920 EANnr: 541448820063797648	Stempel + Handtekening Keuringsinstantie	Handtekening Installateur  ENERGREEN Tongeren www.energreen.com +32 89 440 260 tongeren@energreen.com	Handtekening Klant  Christoph Ghys
--	---	---	---	---

04/11/2024