



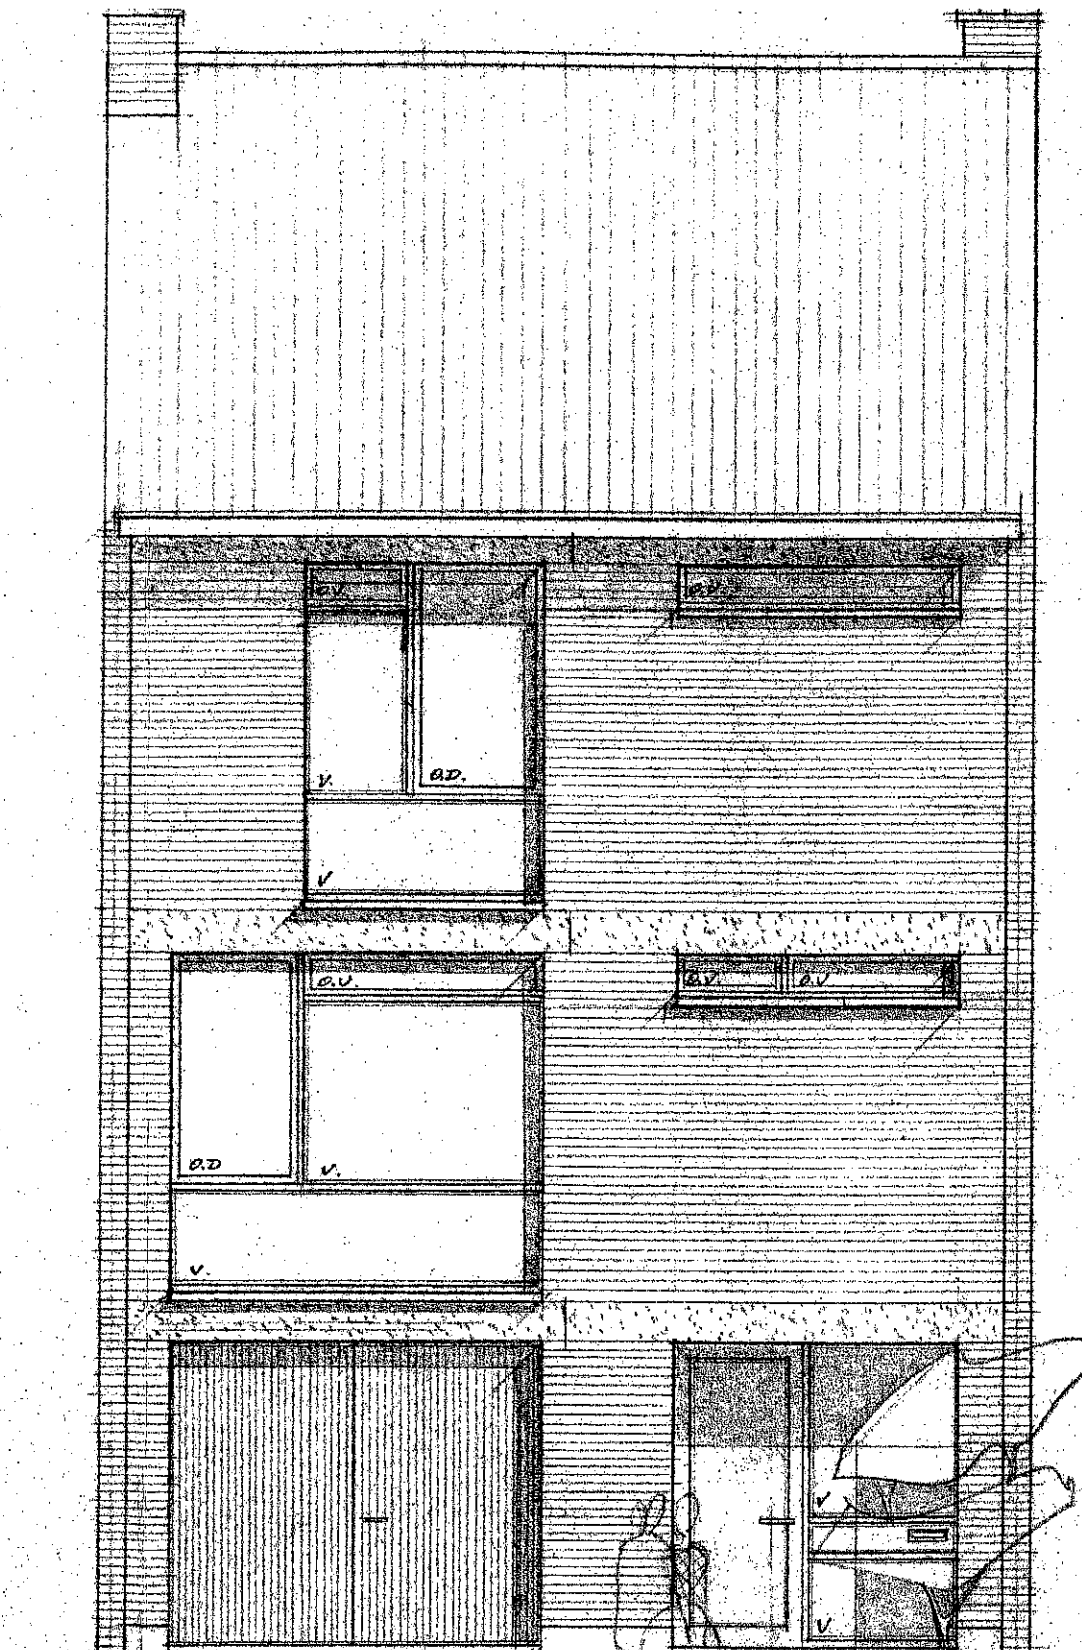

gevel : papensteen
ramen : hout
deuren : hout
kroonl : hout

lateien : gebouch. beton
dak : rode pannen
dorpels : kunststeen
plint : kunststeen

VOORGEVEL

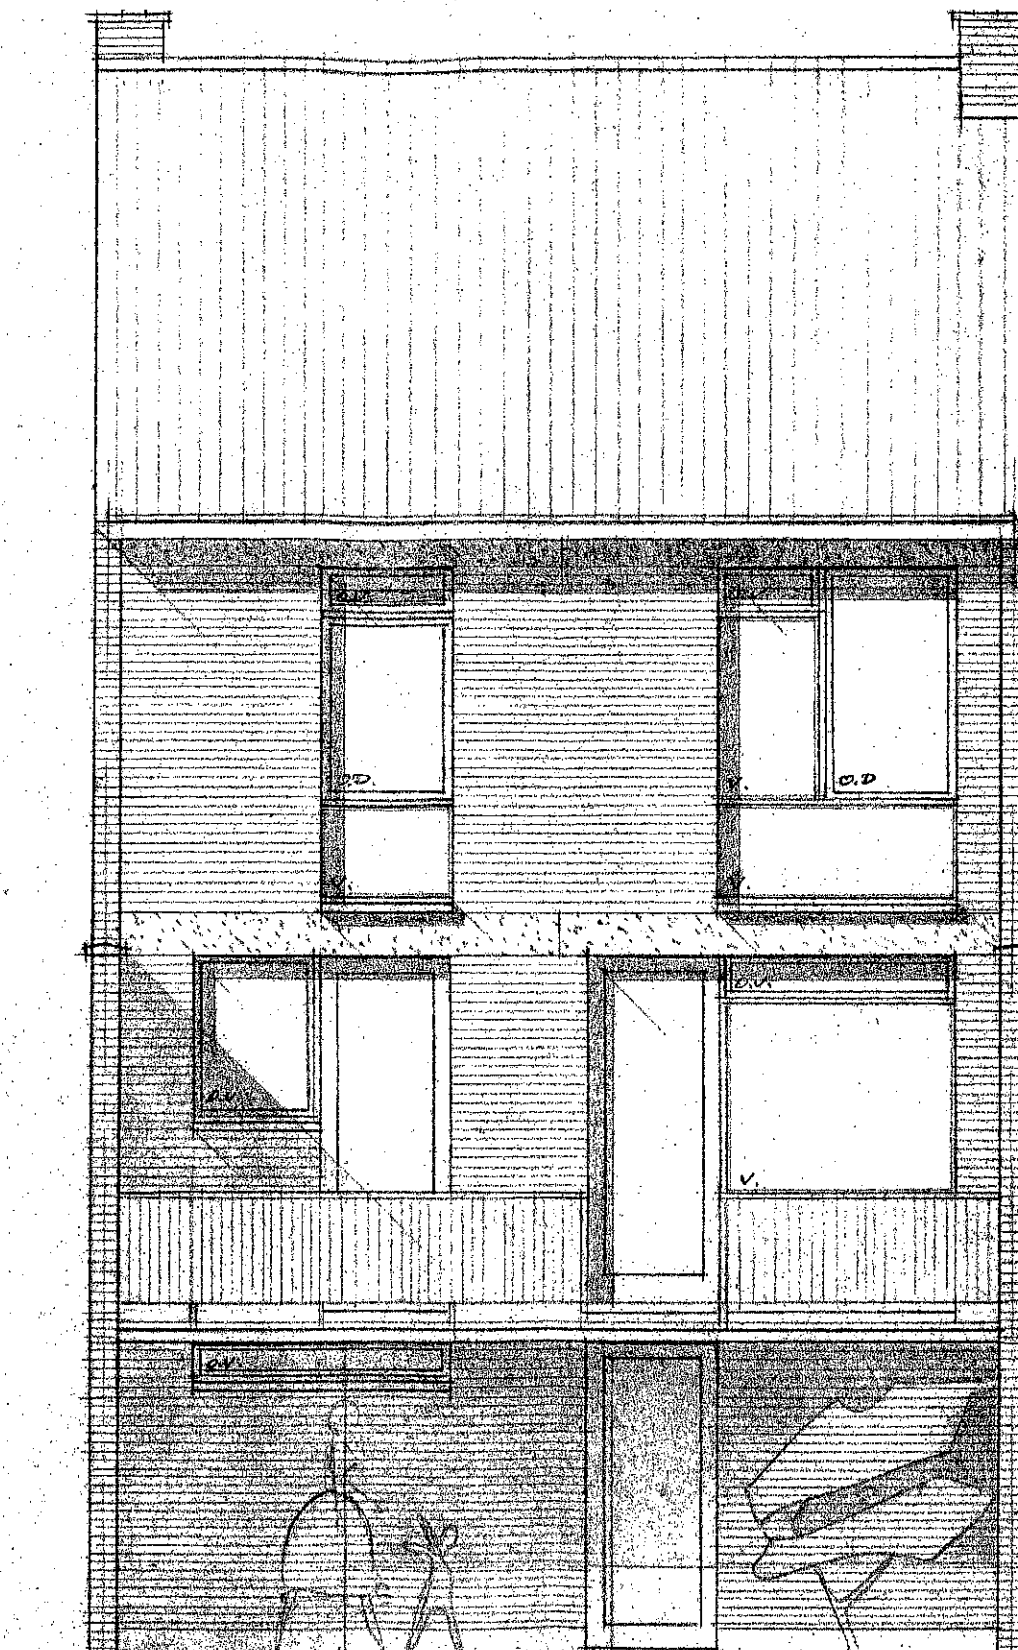

gevel : kemp. mach.
lateien : gebouch. beton
deuren, ramen : hout
plint : cement

kroonlijst : hout
dorpels : kunststeen
terrasafsl. : clemil
(gagold)

ACHTERGEVEL

