


CP

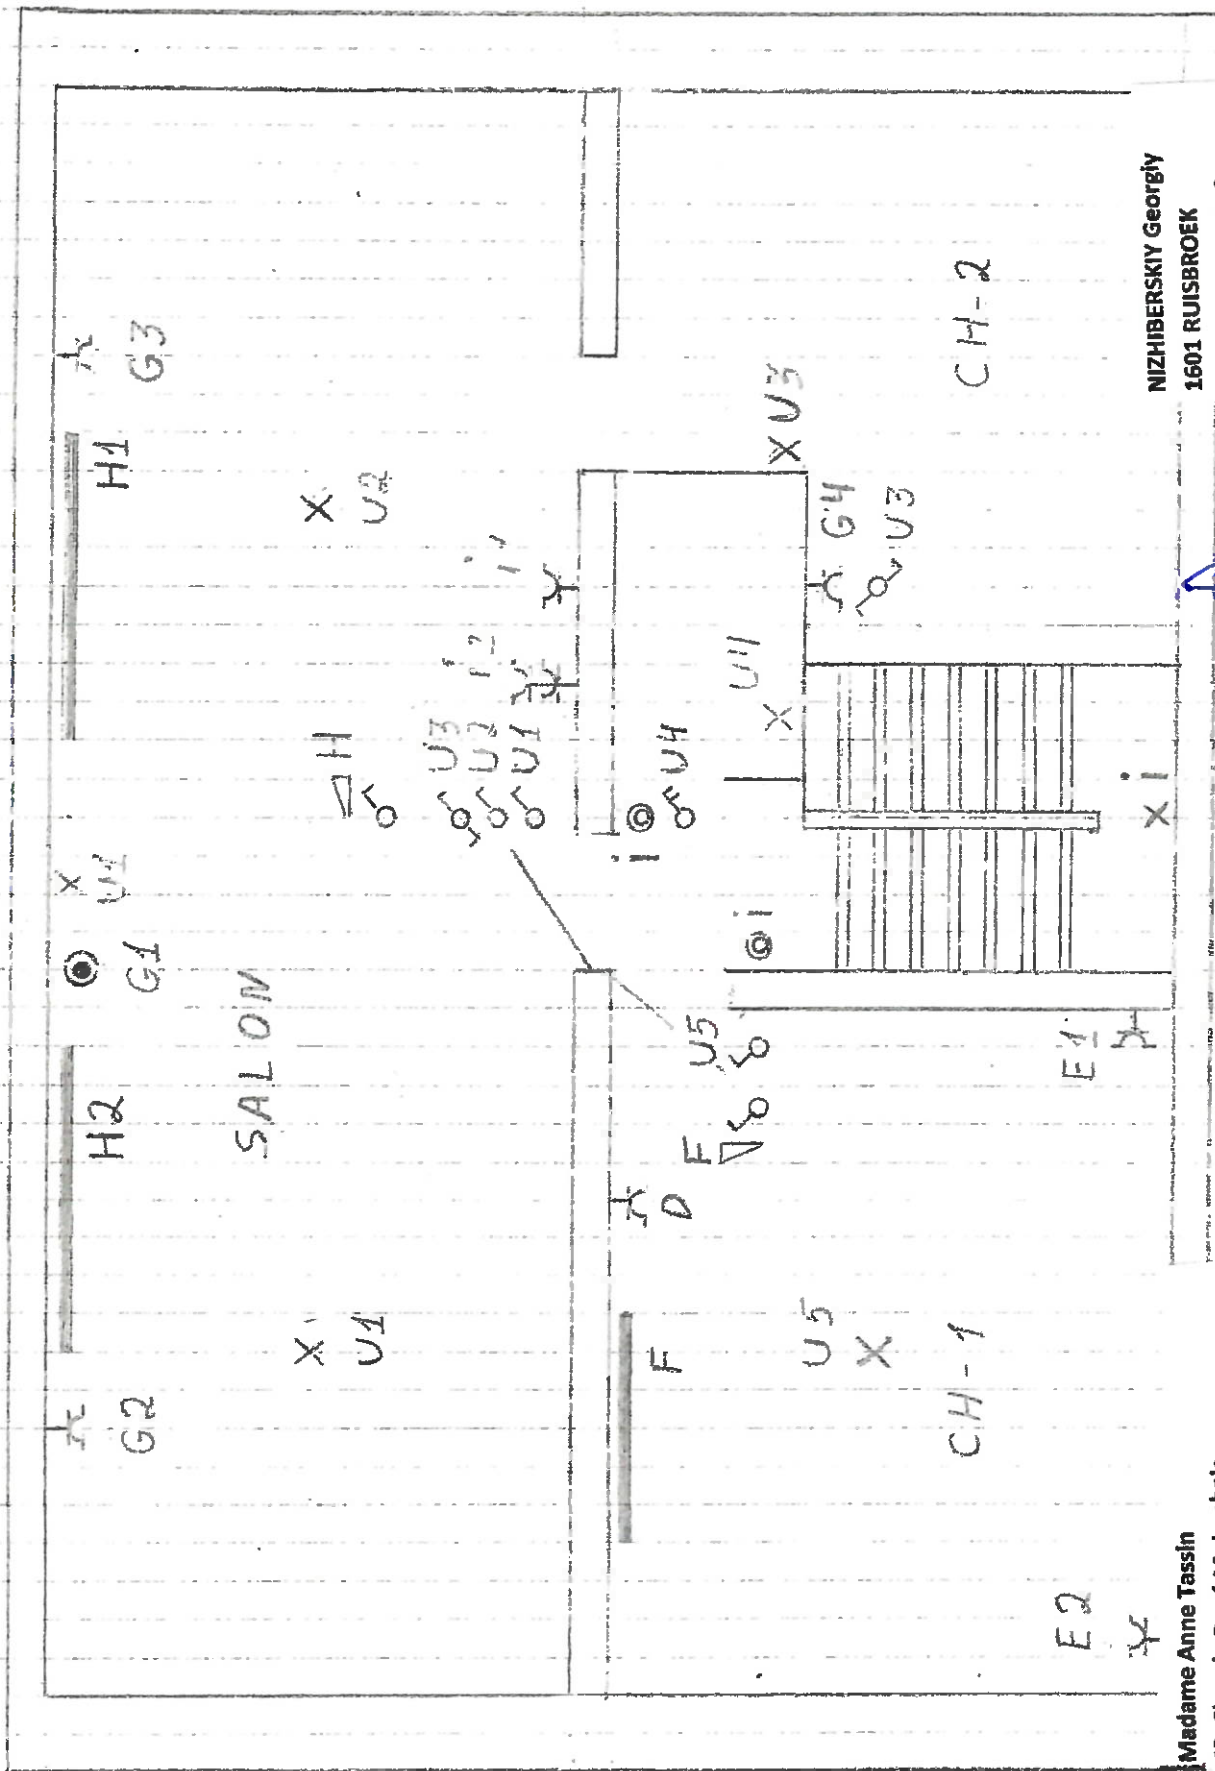

NIZHIBERSKIY Georgiy
1601 RUISBROEK
Kleine Brugstraat, 9
GSM: +32484830442
TVA BE 0891.362.989

ELECTROTEST
Colas RIEUNEAUD
Kuspeck
colas.rieuneaud@electrotest.be
GSM +32474751806



Madame Anne Tassin
53, Chemin Pavé Molenbais
1370 Jodoligne

CHANTIER : avenue Godeau 34 - 1150 Bruxelles


3x230V TAB1

53, Chemin Pavé Molembais
1370 Iodoigne

CHANTIER : avenue Godeau 34 - 1150 Bruxelles

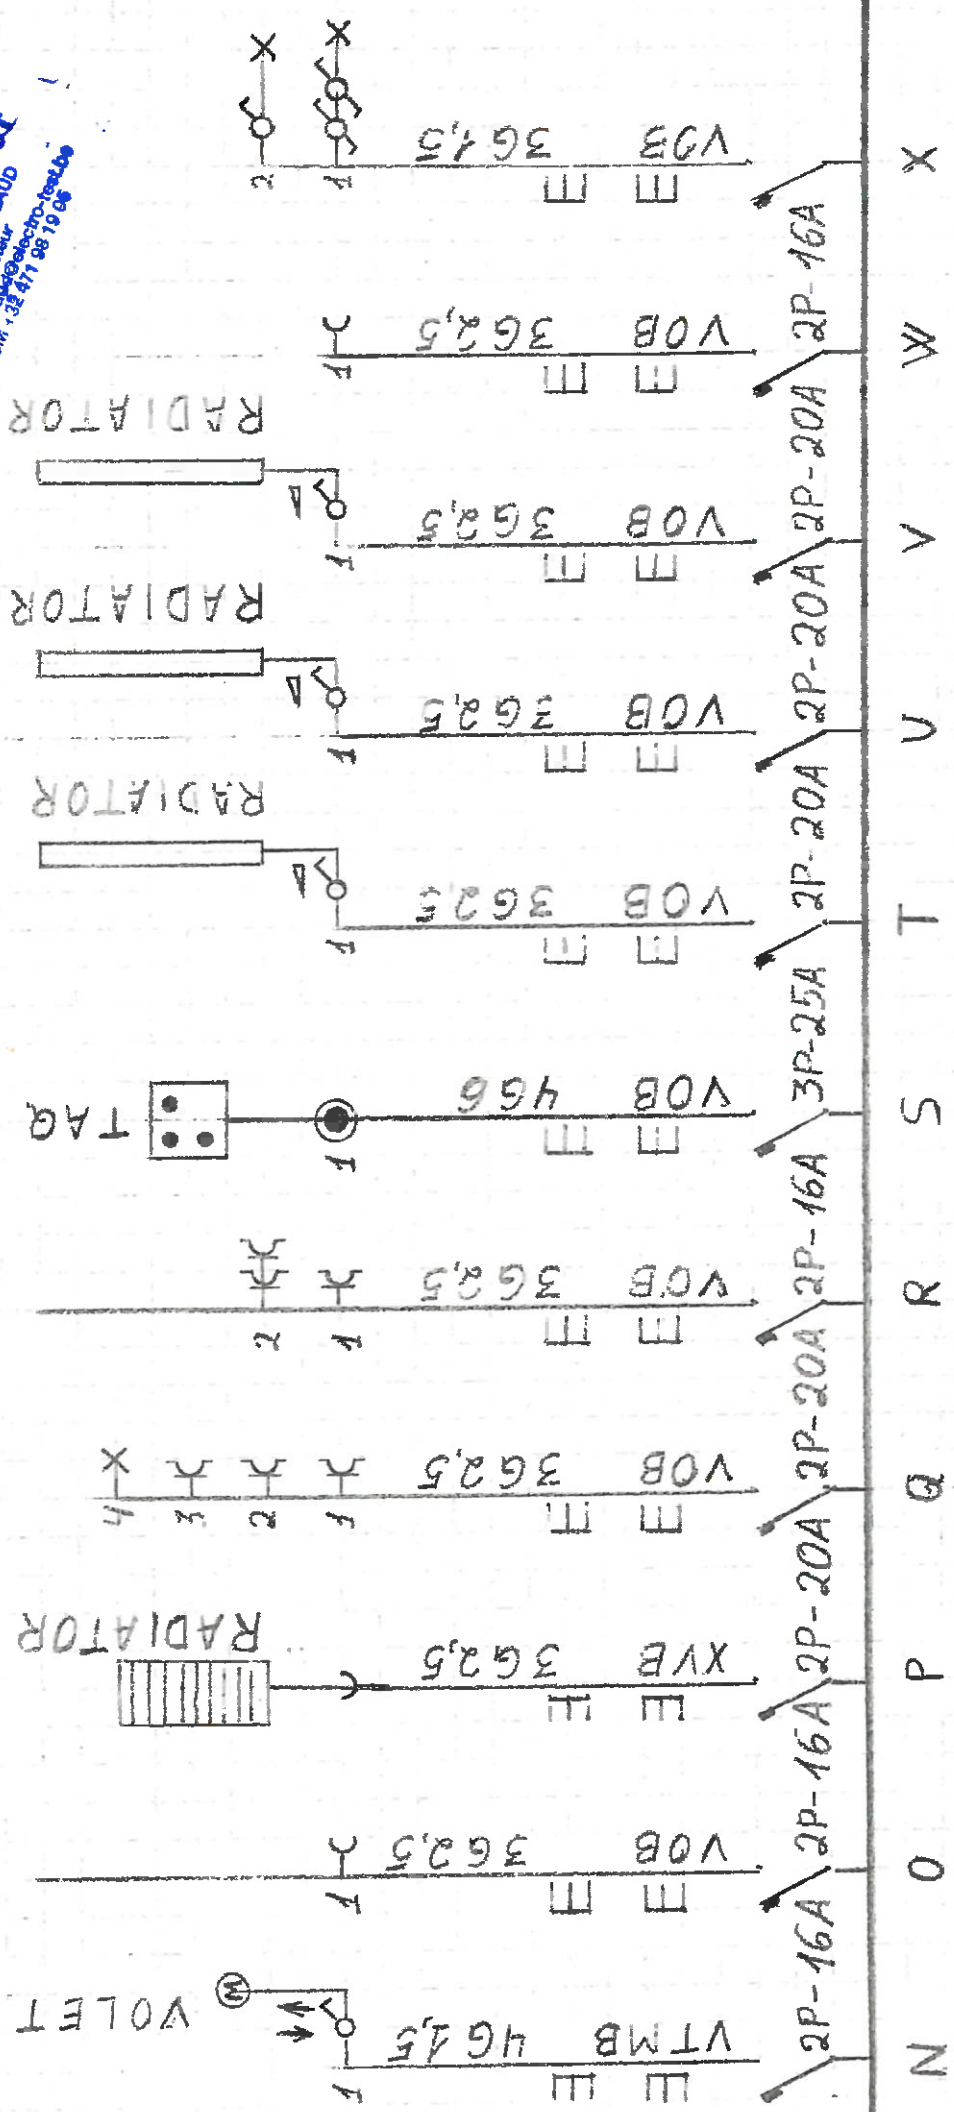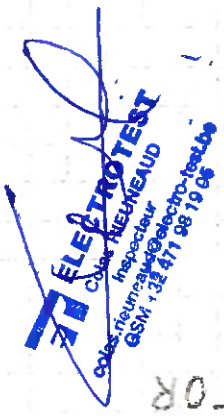

NIZHIBERSKIY Georgiy
1601 RUIJBROEK
Kleine Brugstraat, 9
GSM: +32484830442
TVA BE 0891.362.989

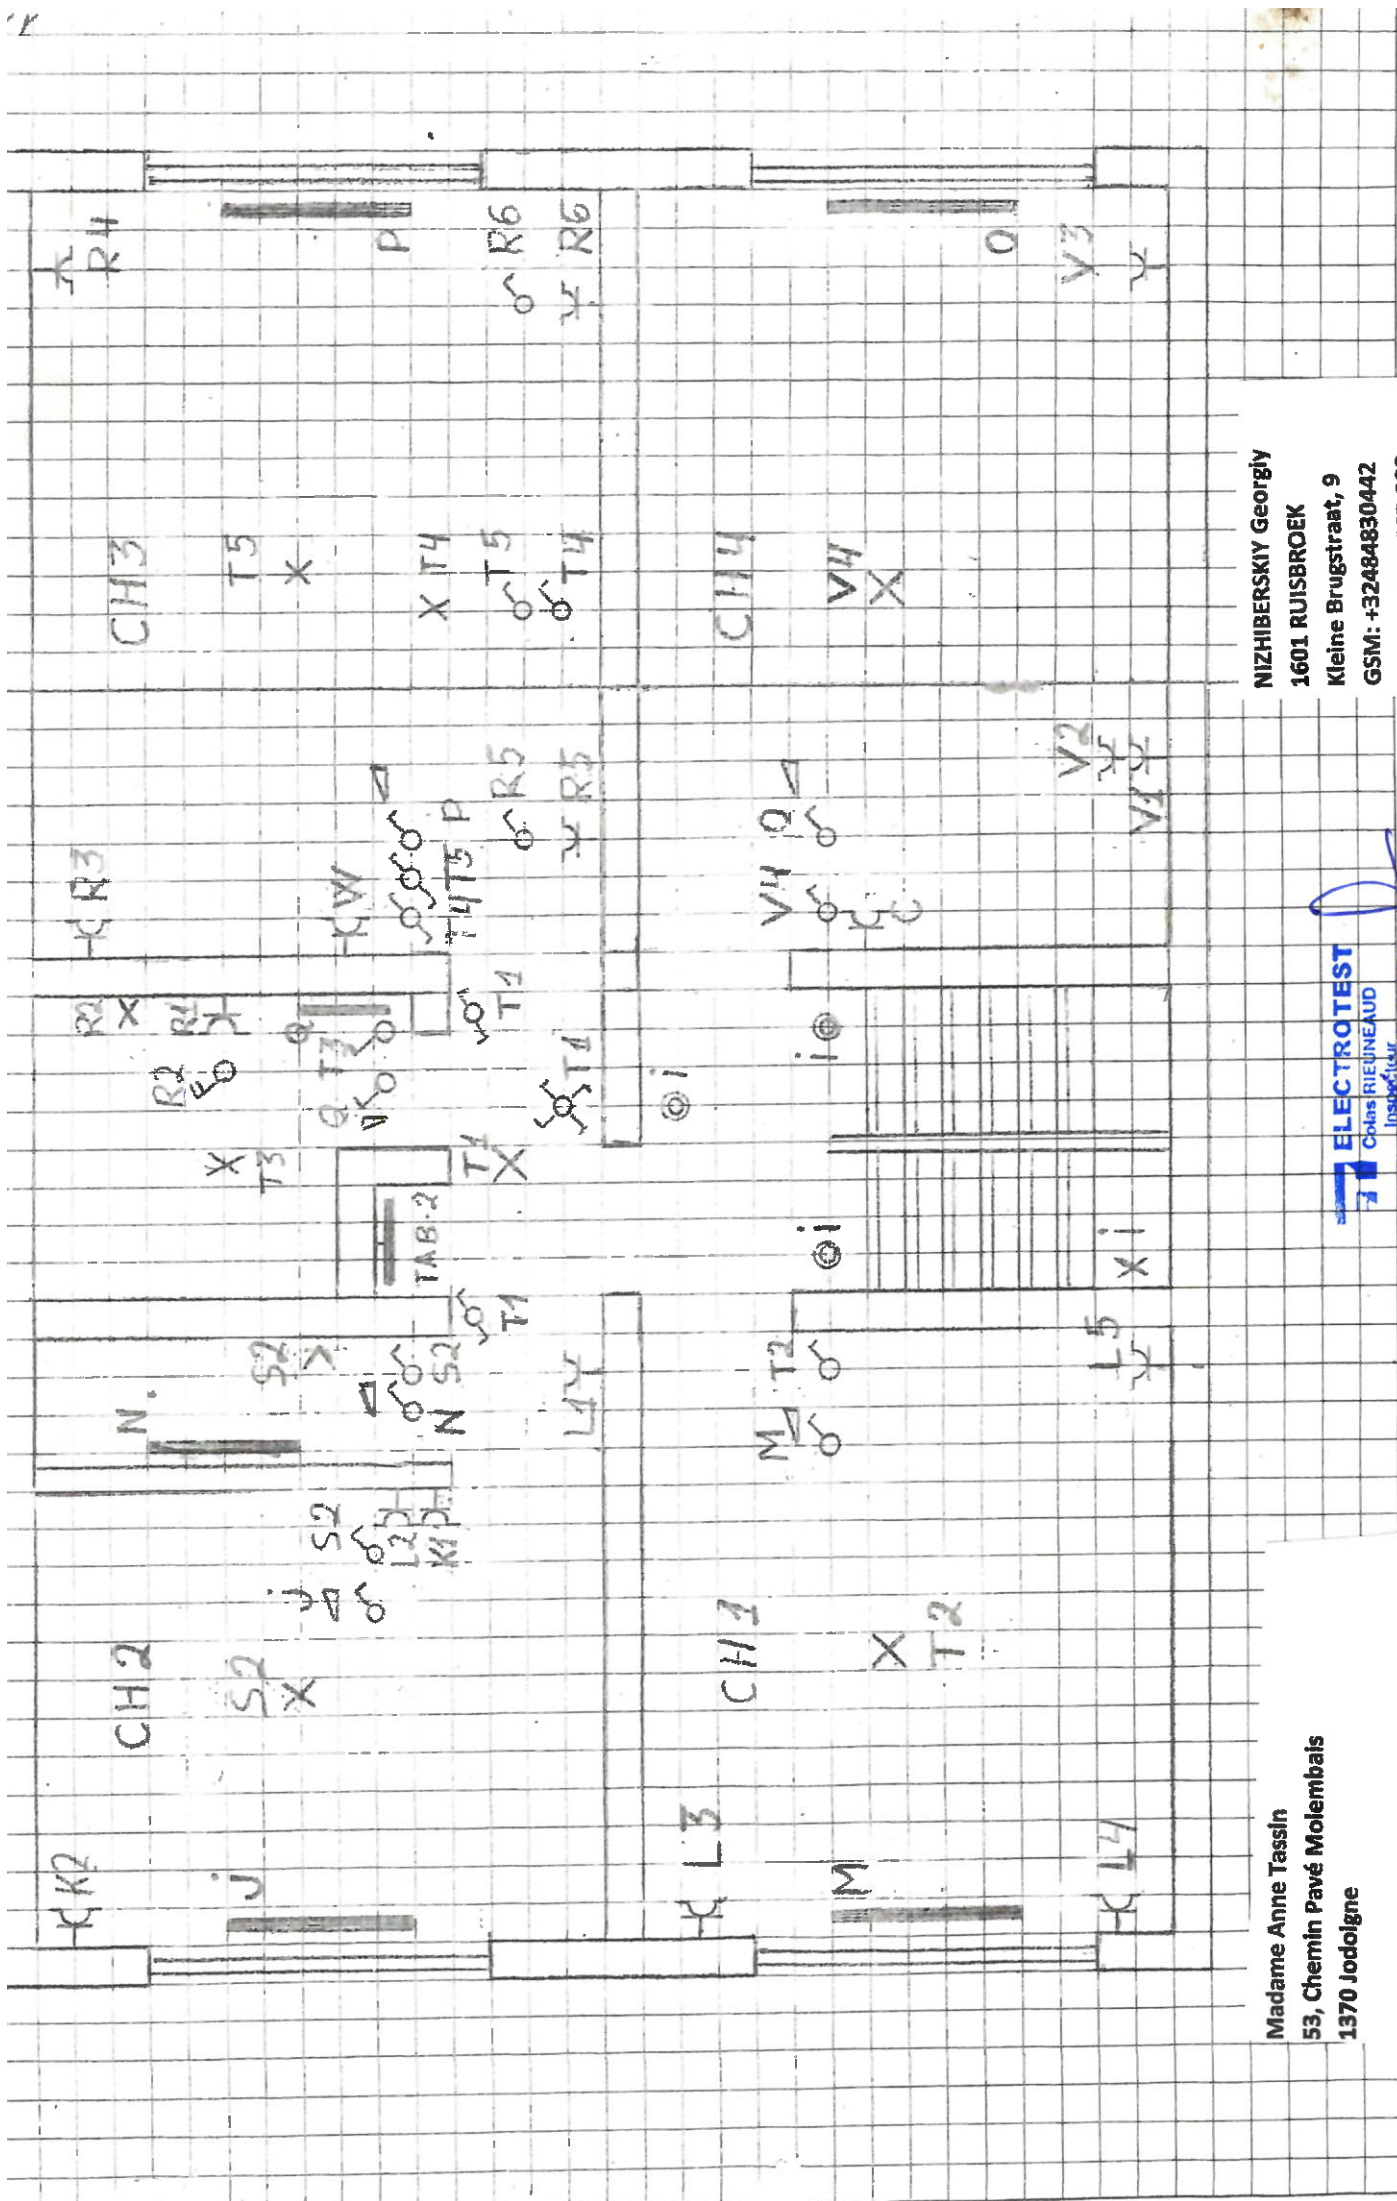

Date:

NIZHIBERSKIY Georgiy
1601 RUISBROEK
Kleine Brugstraat, 9
GSM: +32484830442
TVA BE 0891.362.989

ELECTROTEST
Colas RIEUNEAUD
Inspecteur
colas.rineaud@electro-test.be
GSM: 32 471 98 19 05

Madame Anne Tassin
53, Chemin Pavé Molembais
1370 Jodogne
CHANTIER : avenue Godeau 34 - 1150 Bruxelles
Date:

3x230V

TAB1


Madame Anne Tournier
53, Chemin Pavé Molembais
1370 Iodoigne

CHANTIER : avenue Godeau 34 - 1150 Bruxelles

ELECTROTEST
Colas RIEUNEAUD
Inspecteur

colas.rieuneaud@electro-test.be
GSM +32 471 98 19 06

RADIATOR

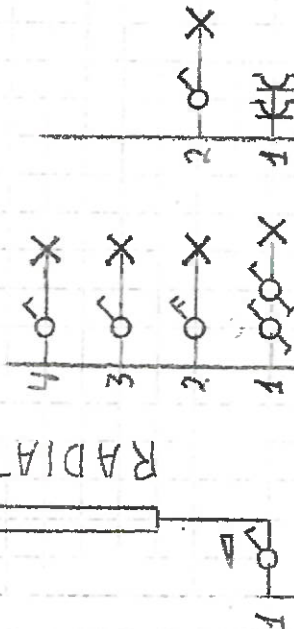


BOLLER



BOLLER



PARLAFON

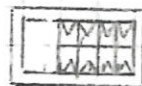

VOB 3G 2,5

VOB 3G 2,5

VOB 3G 2,5

VOB 3G 2,5

VOB 3G 2,5

VOB 3G 2,5

2P-16A

2P-20A

2P-20A

2P-16A

2P-16A

2P-20A

FS

DQ

CP

BO

AN

Y


NIZHIBERSKIY Georgiy
1601 RUIJBROEK
Kleine Brugstraat, 9
GSM: +32484830442
TVA BE 0891.362.989

X230V TAB2

10



01/02/21

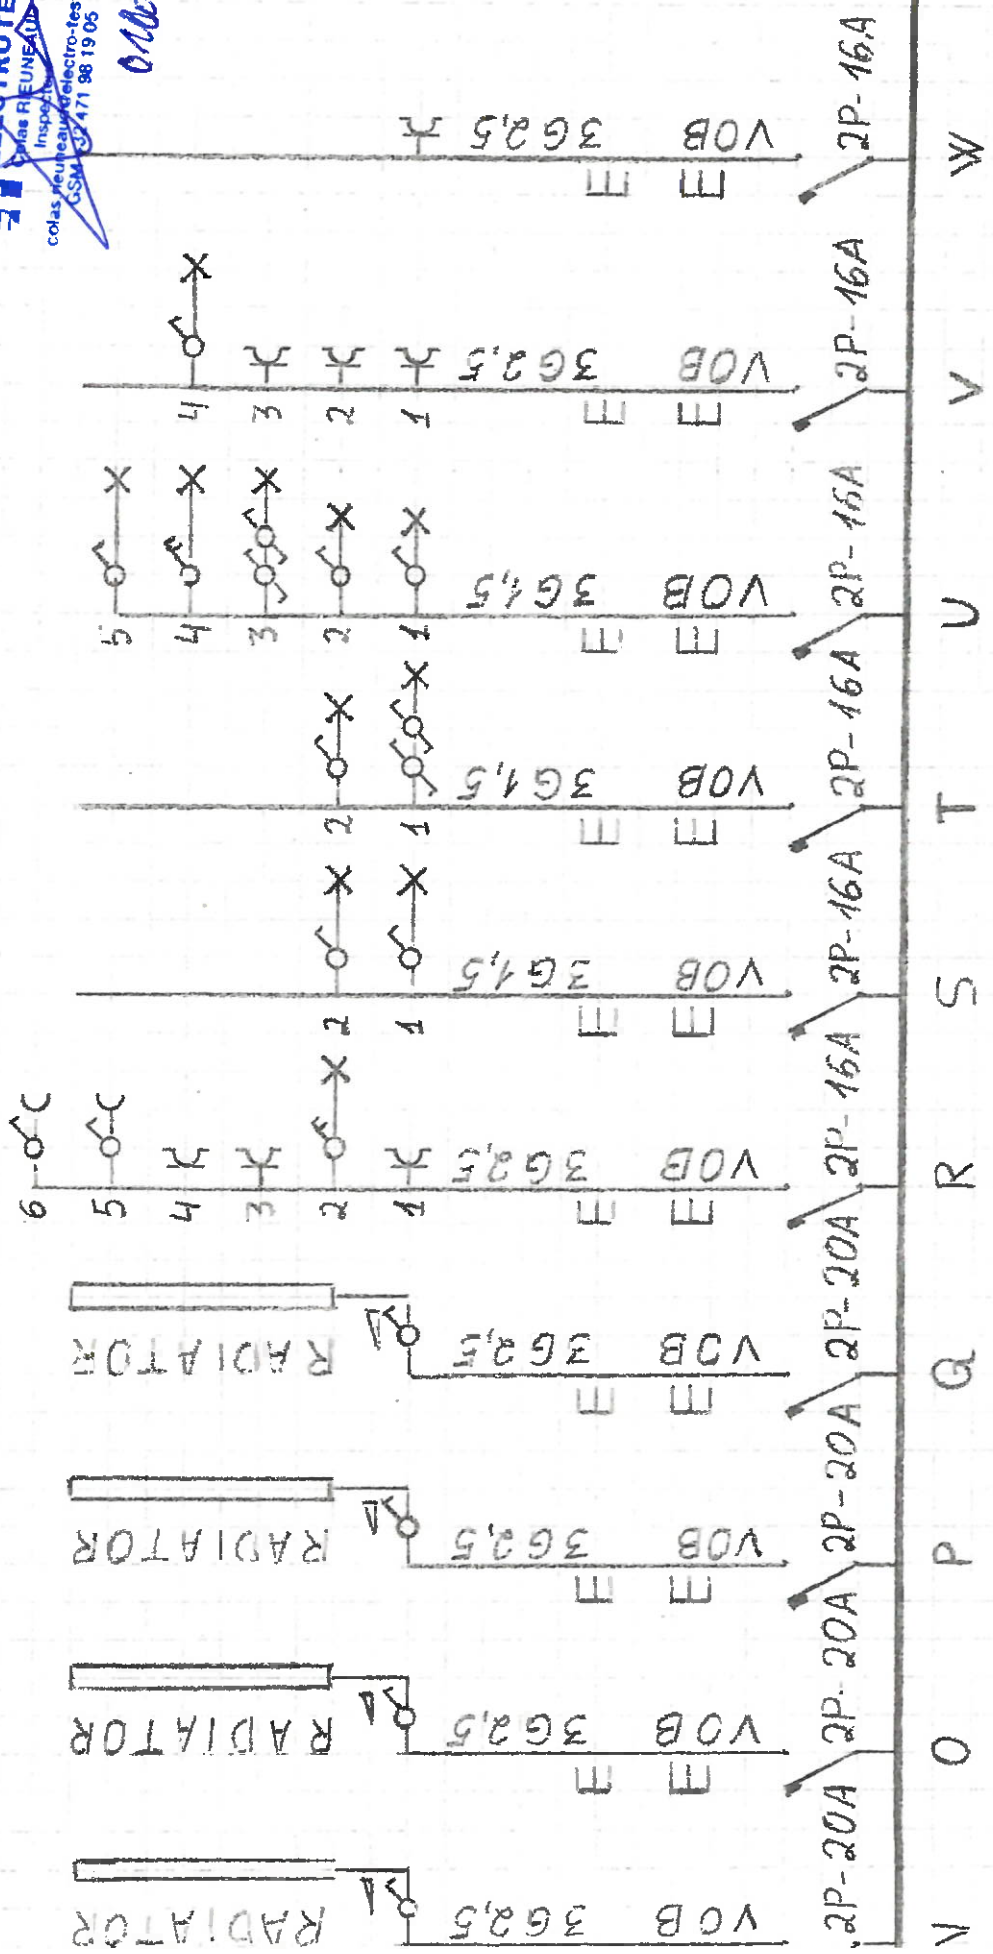

Madame Anne Tassin
53, Chemin Pavé Molembals
1370 Jodoigne

CHANTIER : avenue Godeau 34 - 1150 Bruxelles


NIZHIBERSKIY Georgiy
1601 RUISBROEK
Kleine Brugstraat, 9
GSM: +32484830442
TVA BE 0891.362.989

**53, Chemin Pavé Molembais
1370 Jodoigne**


CHANTIER : avenue Godeau 34 – 1150 Bruxelles




ELECTROTEST
Colas RIÉNEAUD
Inspecteur
colas.rieneaud@electro-test.be
GSM +32 471 98 19 85

127

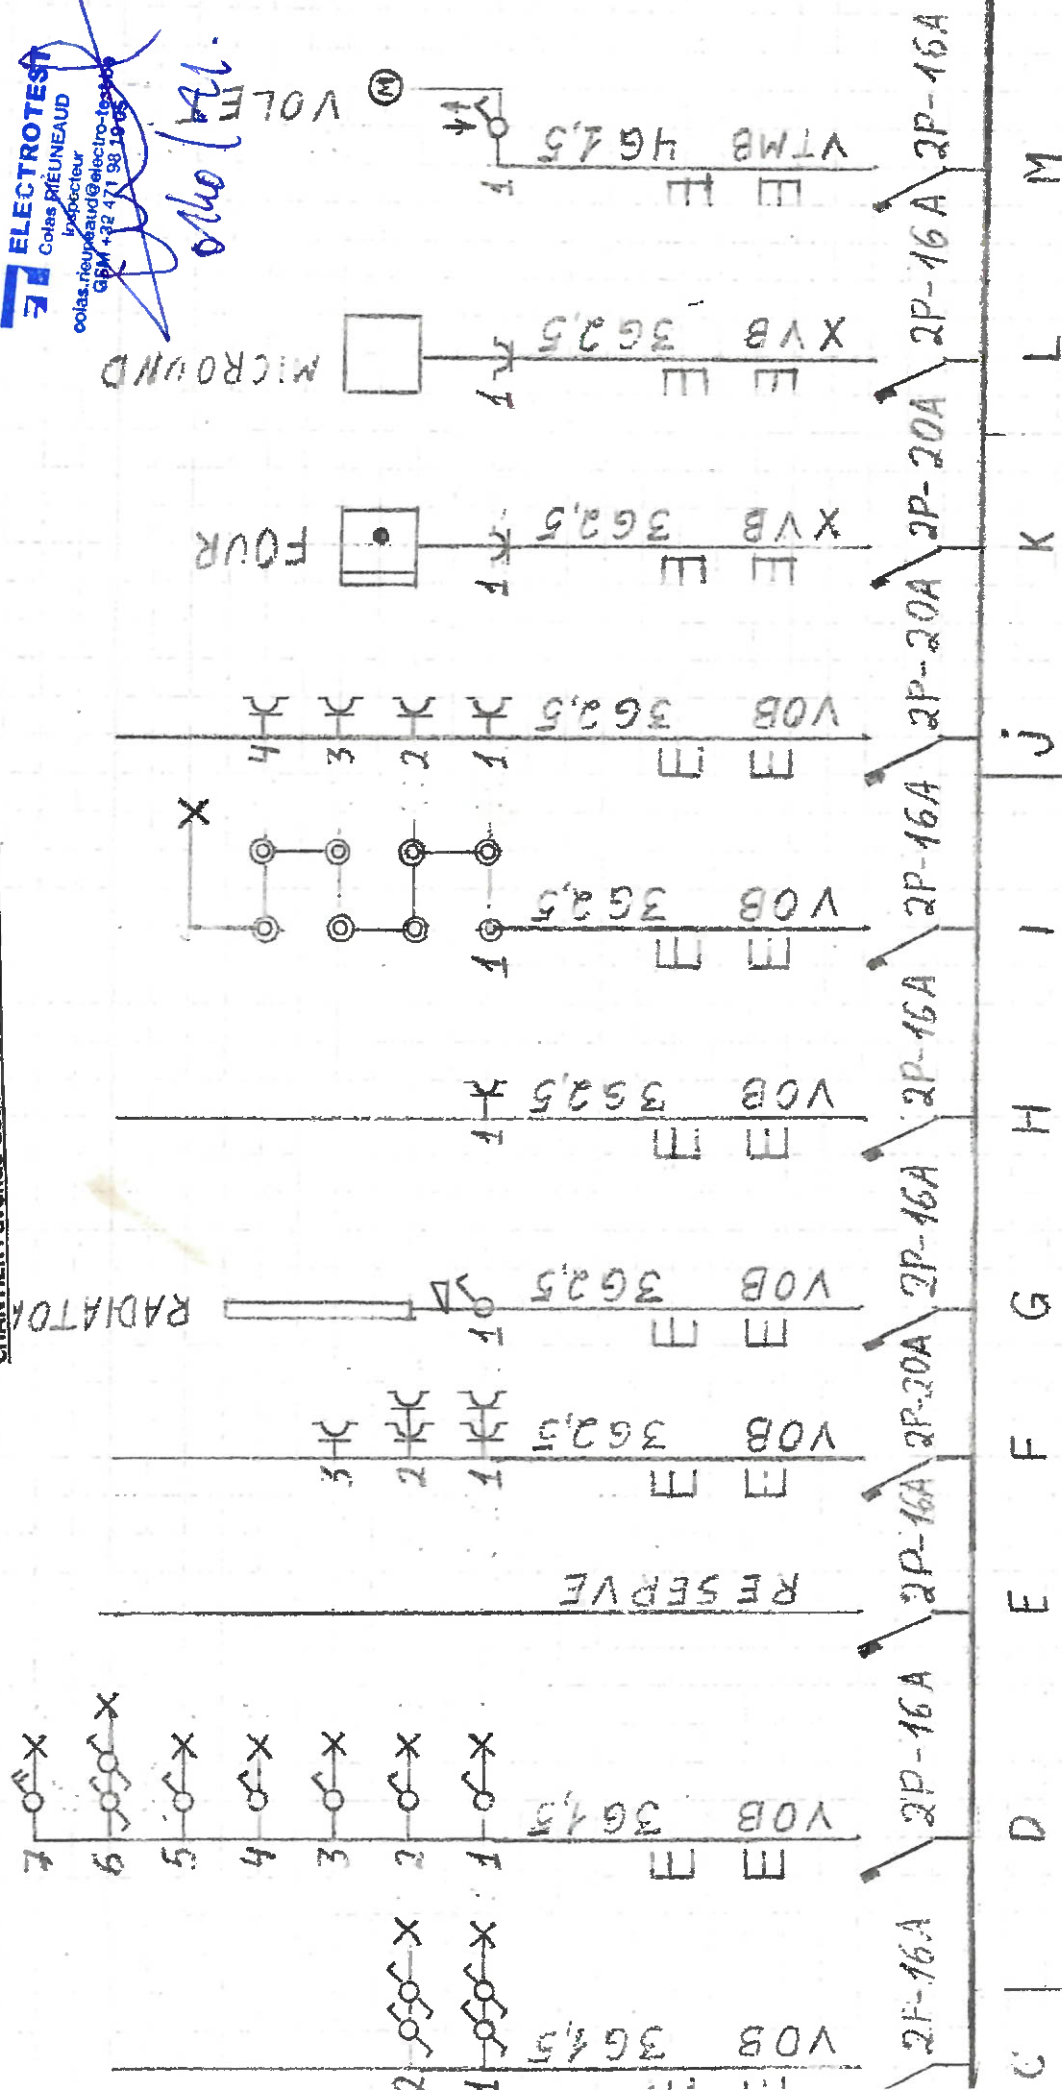

NIZHIBERSKIY Georgiy
1601 RUISBROEK
Kleine Brugstraat, 9
GSM: +32484830442
TVA BE 0891.362.989

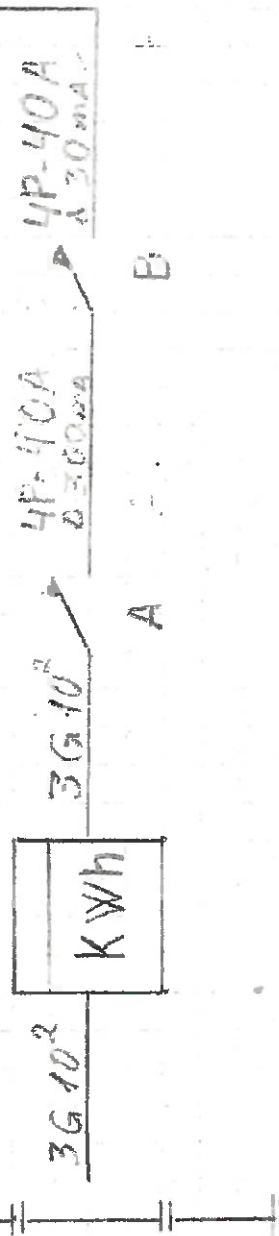

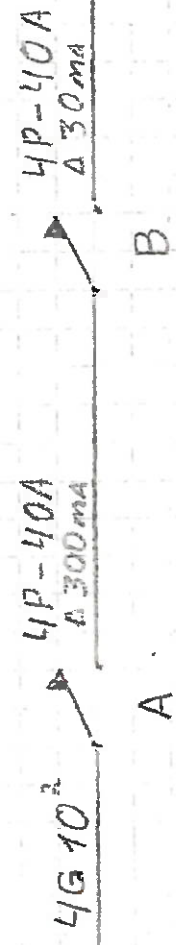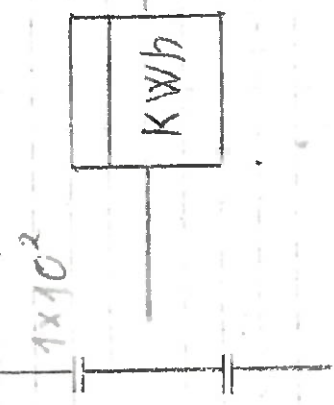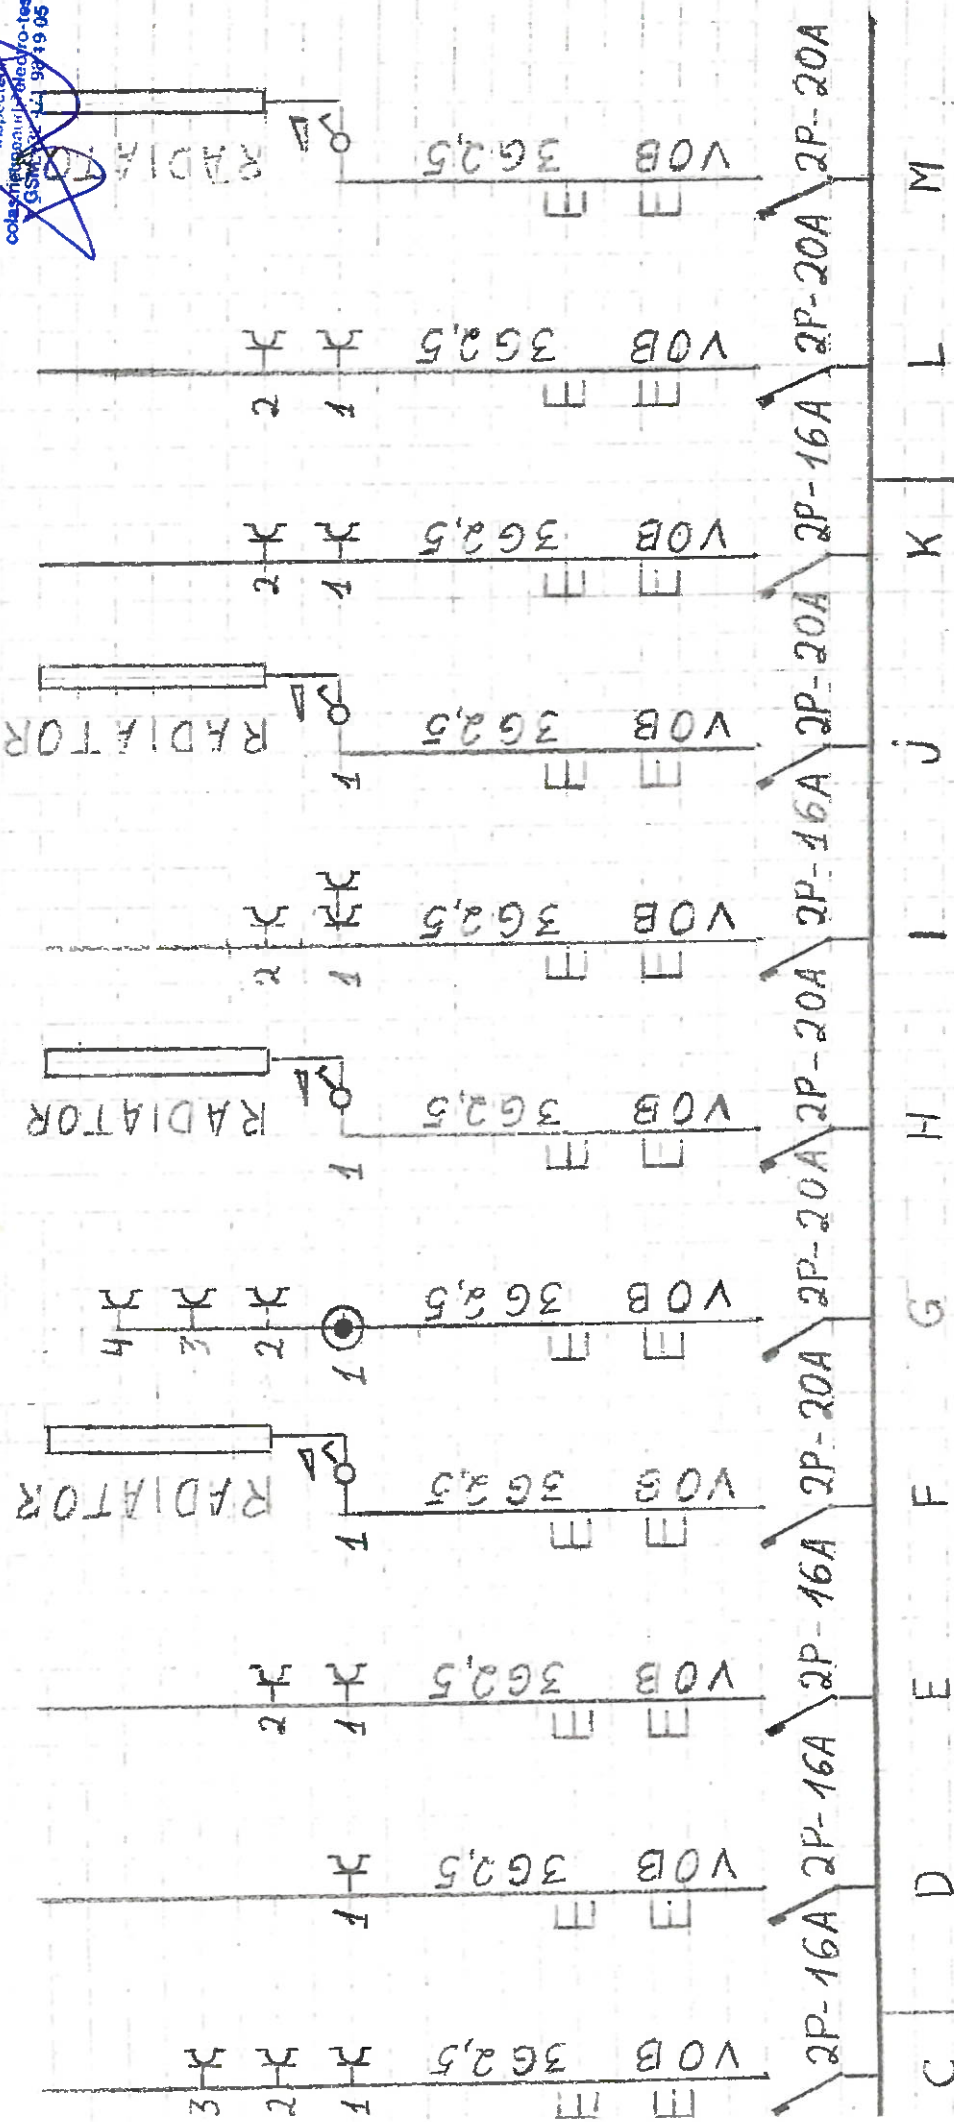

NIZHIBERSKIY Georgiy
1601 RUISBROEK
Kleine Brugstraat, 9
GSM: +32484830442
TVA BE 0891.362.989

ELECTROTEST
Colbe RIEUNEAUD
inspecteur
colas.rieuneaud@electro-test.be
GSM +32 471 98 19 05

Wjoma

X1

X1

X1

R2

R2

X1

i

i

AN1 Δ Y

X2

X2

TAB1

FS

KKER

CP

X AN3

AN3

DAQ

X AN1

Y2

AN2 AN1

X AN2


Y1

AN4

NIZHIBERSKIY Georgiy
1601 RUISBROEK
Kleine Brugstraat, 9
GSM: +32484830442
TVA BE 0891.362.989

Madame Anne Tassin
53, Chemin Pavé Molembais
1370 Jodoigne


CHANTIER : avenue Godeau 34 - 1150 Bruxelles

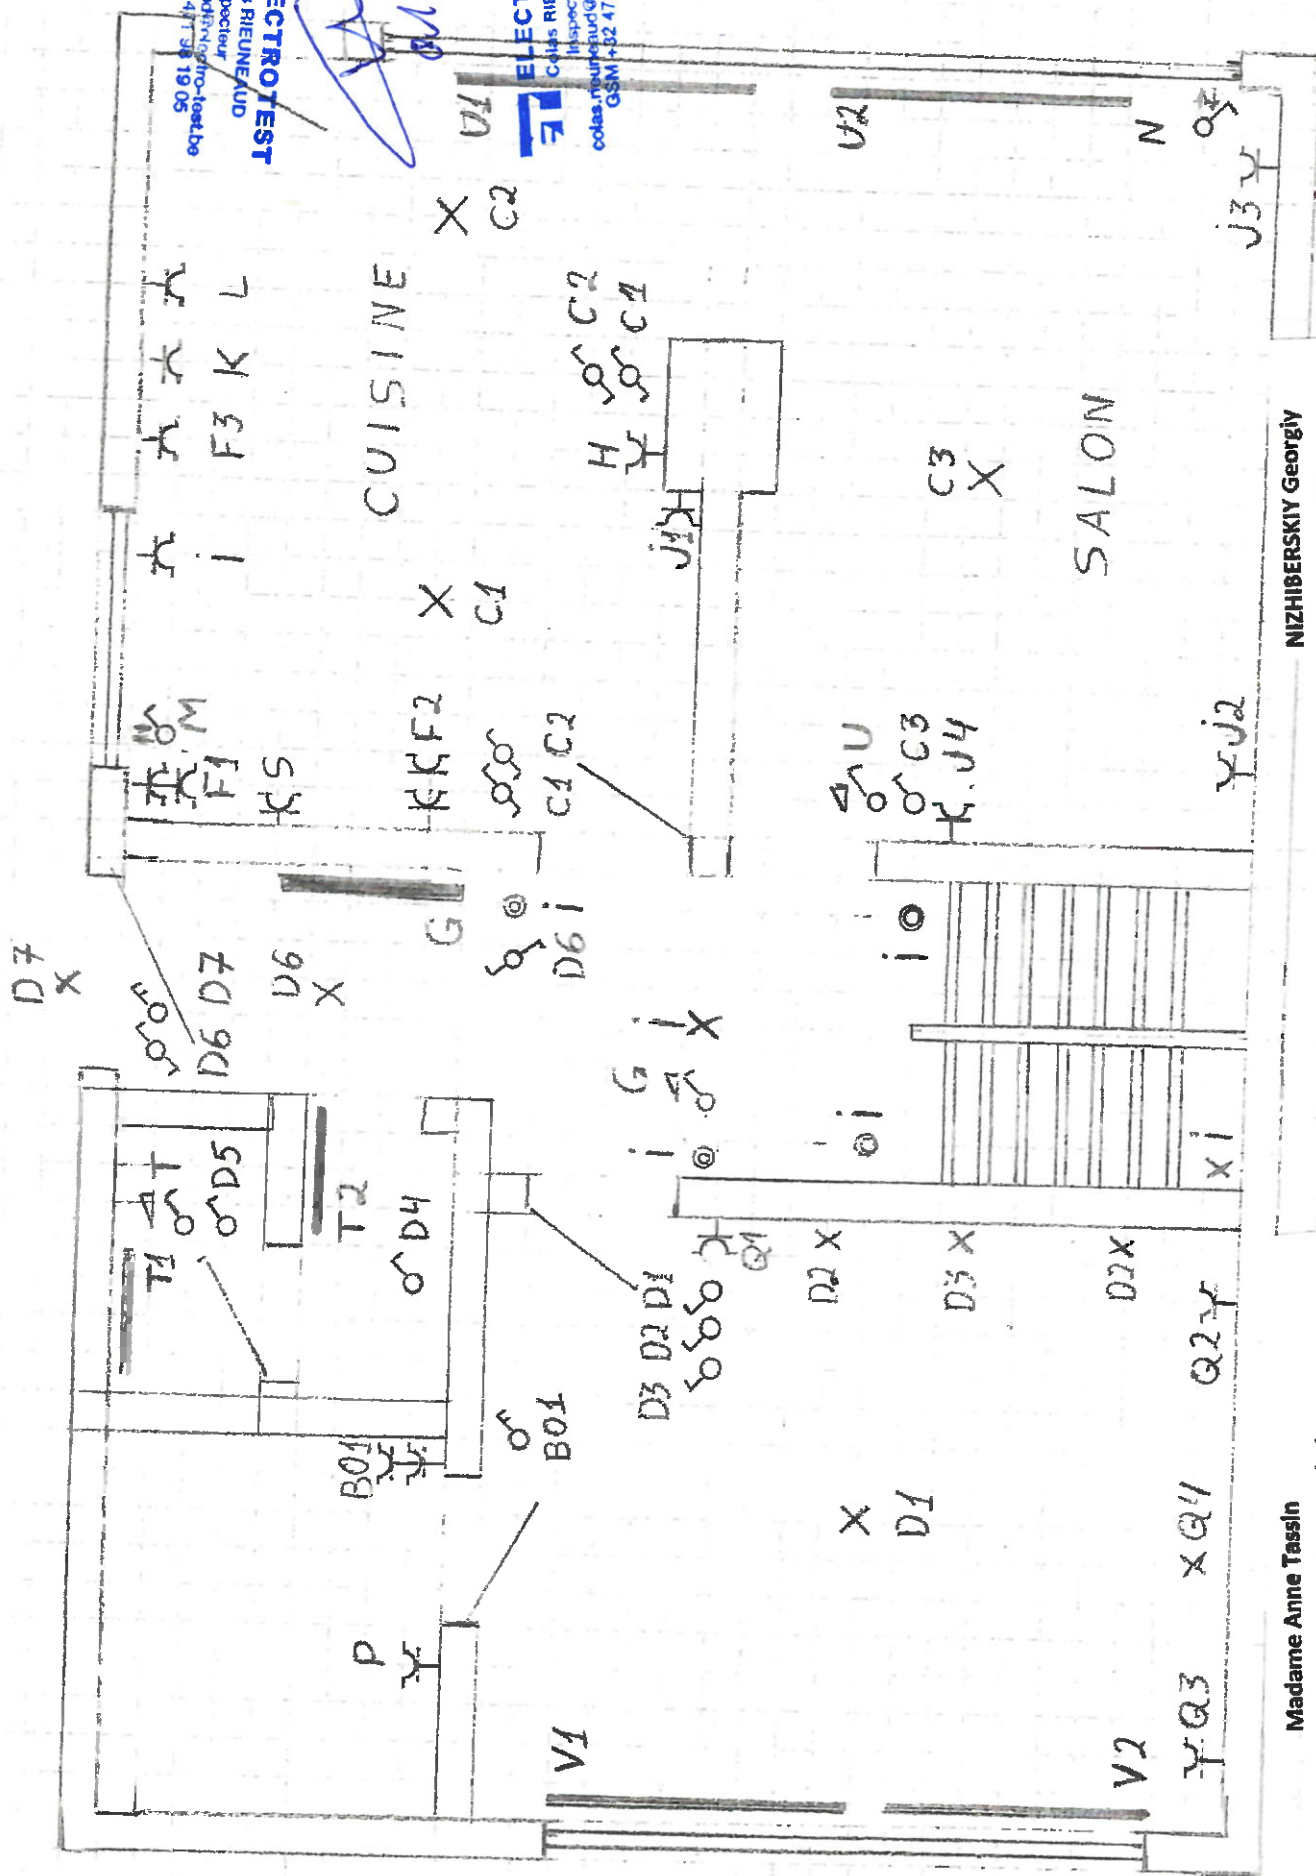

NIZHIBERSKIY Georgiy
1601 RUISBROEK
Kleine Brugstraat, 9
GSM: +32484830442
TVA BE 0891.362.989

Madame Anne Tassin
53, Chemin Pavé Molembois
1370 Jodogne

ELECTROTEST
Colas HIRONEAUD
Inspecteur
colas.hironeaud@electro-test.be
GSM +32 47 98 19 06

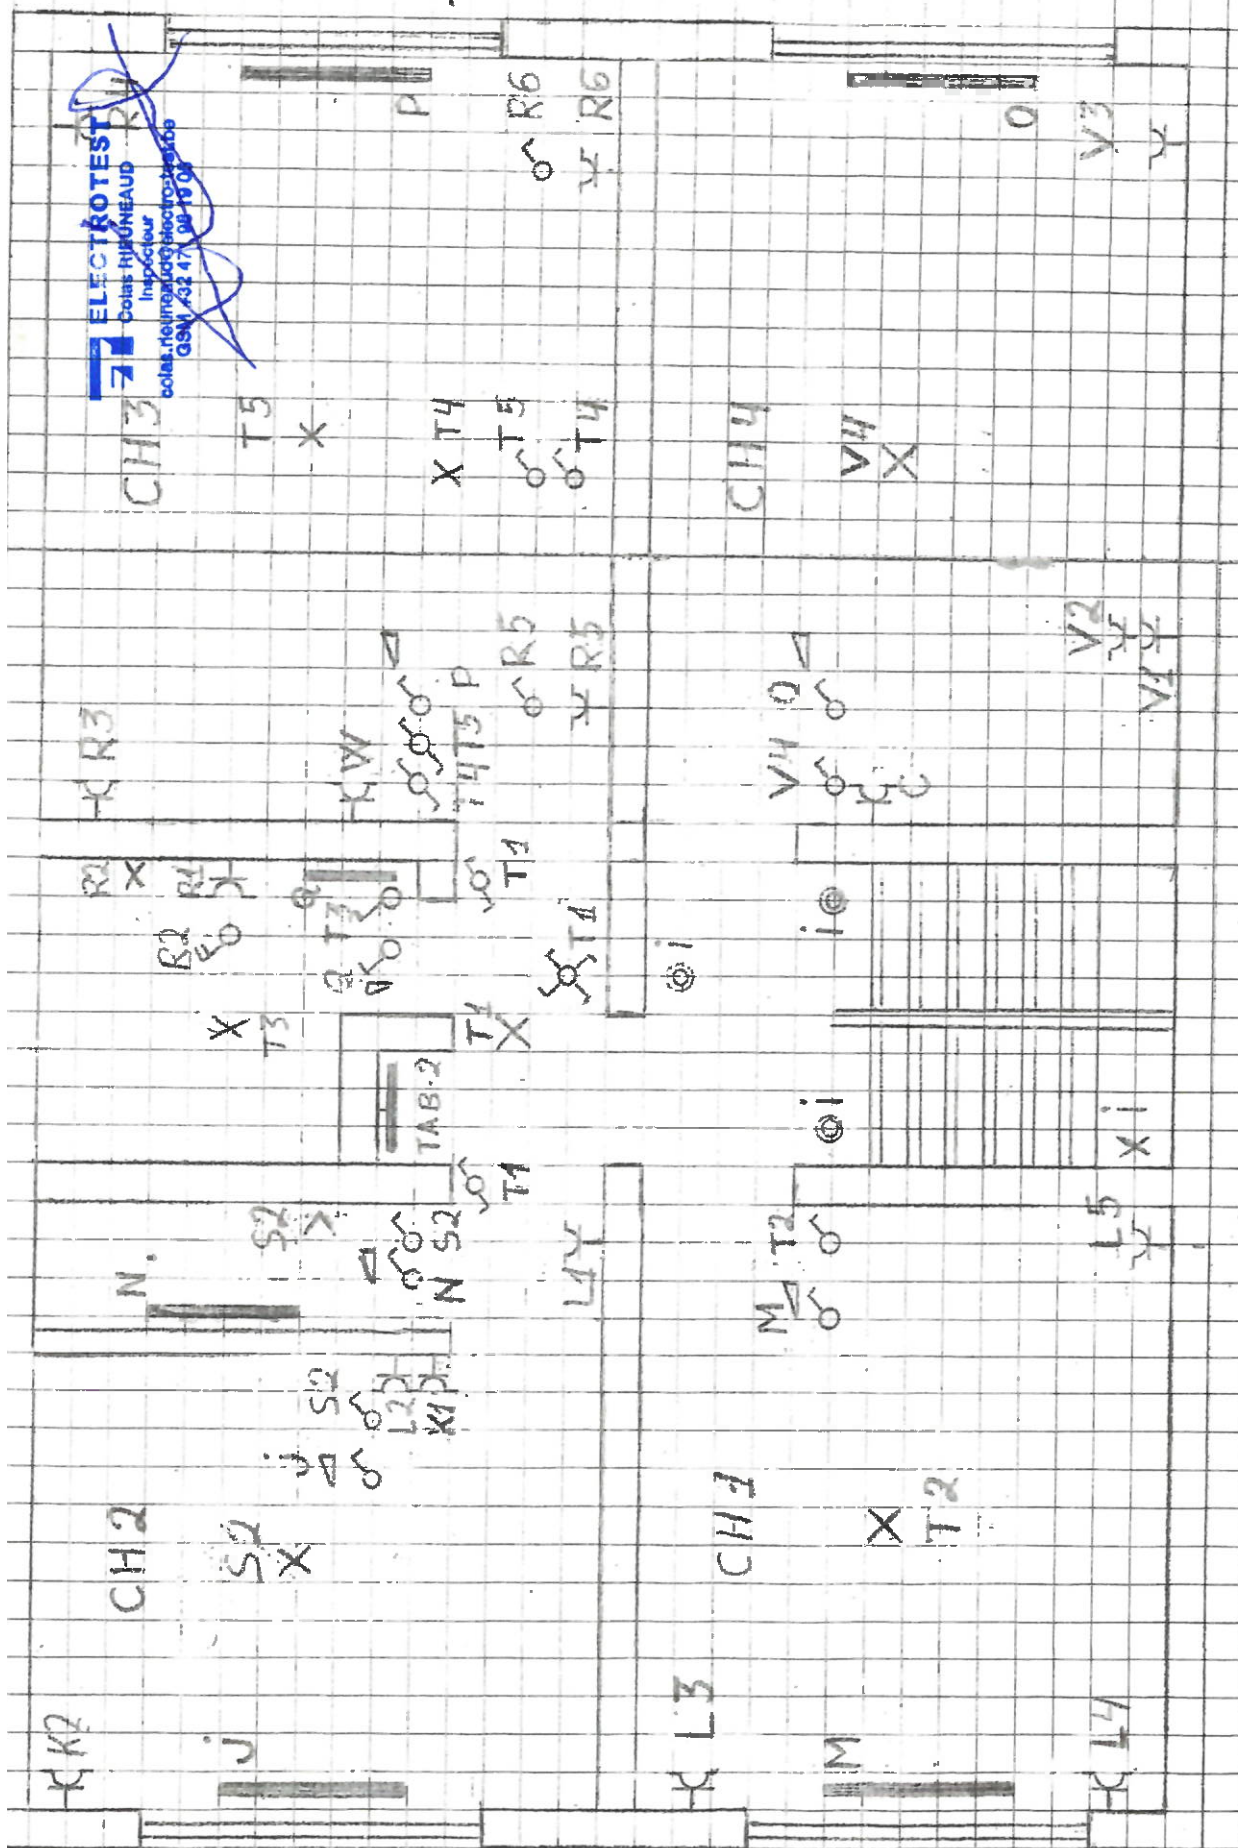

Madame Anne Tassin
53, Chemin Pavé Molembais
1370 Jodoigne

NIZHIBERSKIY Georgiy
1601 RUISBROEK
Kleine Brugstraat, 9
GSM: +32484830442
TVA BE 0891.362.989

CHANTIER : avenue Godeau 34 - 1150 Bruxelles

Date:

B--40A--30m GENERAL
 C--16A--ECLAIRAGE CUISINE + SALON
 D--16A--ECLAIRAGE CHAMBR + WC
 E--16A--RESERVE
 F--20A--PRISE TABLE CUISINE
 G--16A--RADIATOR ENTREE
 H--16A--PRISE
 I--16A--ECLAIRAGE ESCALE
 J--20A--PRISE SALON
 K--20A--PRISE FOUR
 L--16A--PRISE MICROUND
 M--16A--VOLET1
 N--16A--VOLET2
 O--16A--PRISE
 P--20A--PRISE RADIATOR SDB
 Q--20A--PRISES CHAMBR RDCH
 R--16A--PRISE CAVE INTERNET
 S--25A--TAG
 T--20A--RADIATOR WC
 U--20A--RADIATOR SALON
 V--20A--RADIATOR CHAMBR RDC
 W--16A--PRISE CHEMINE
 X--16A--ECLAIRAGE GARAGE
 Y--20A--RADIATOR CAVE
 AN--16A--ECLAIRAGE CAVE
 BO--16A--ECLAIRAGE SDB RDC
 CP--20A--BOILER1

B--40A--30mA GENERAL

C--16A--PRISE CH4

D--16A--PRISE CH4 II^{em} ETAGEE--16A--PRISES CH4 II^{em} ETAGEF--20A--RADIATOR CH4 II^{em} ETAGEG--20A--PRISE SALON II^{em} ETAGEH--20A--RADIATOR SALON II^{em} ETAGE

I--16A--PRISE SALON

J--20A--RADIATOR CH2 I^{er} ETAGEK--16A--PRISES CH2 I^{er} ETAGE

L--20A--PRISES H01 + CH2

M--20A--RADIATOR CH4 I^{er} ETAGE

N--16A--RADIATOR W/C

O--20A--RADIATOR CH4

P--20A--RADIATOR CH3

Q--20A--RADIATOR SDB

R--16A--PRISE SDB + CH3

S--16A--ECLAIRAGE W/C + CH2

T--16A--ECLAIRAGE H01 + CH1 + CH3

U--16A--ECLAIRAGE CH1 + SALON II^{em} ETAGEV--16A--PRISES + ECLAIRAGE CH4 I^{er} ETAGEW--16A--PRISE CH3 I^{er} ETAGE

DQ-20A -- BOILER
ER-20A -- LAVE LANG
FS-16A -- PARLAFON